



Project:  
**Carriage House Addition**  
 Brock Residence  
 48320 West Nine Mile  
 Nov, Michigan 48347

Issued for	Date
OWNER REVIEW	07.06.09
25% SUBMISSION	08.03.09


Project No. 09109  
 Scale: AS NOTED  
 Drawing Title:  
**Floor Plan and Elevations**

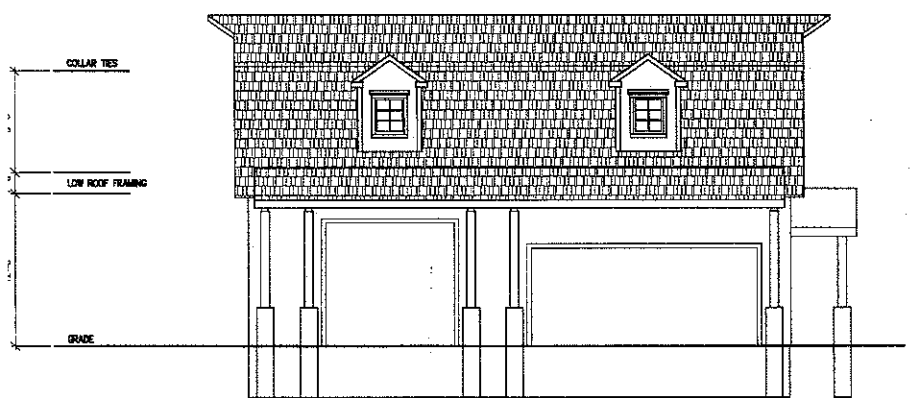

**South Elevation**  
 Scale:  $\frac{3}{8}'' = 1'-0''$

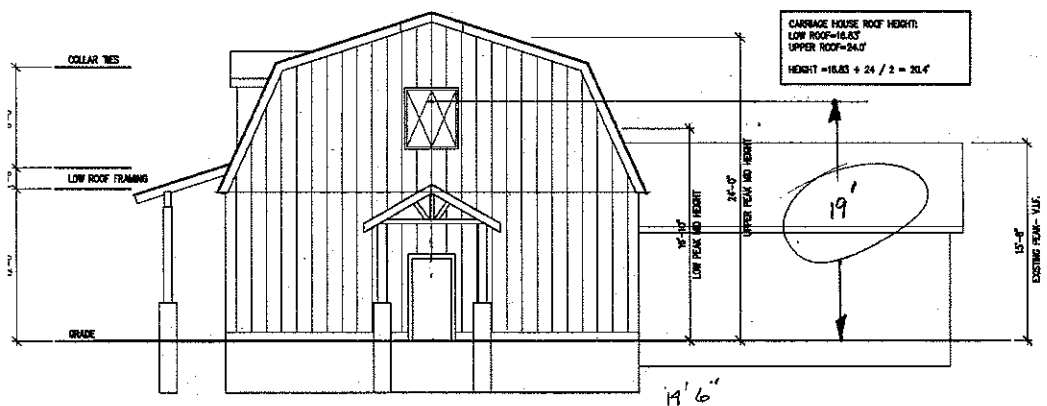

**East Elevation**  
 Scale:  $\frac{3}{8}'' = 1'-0''$

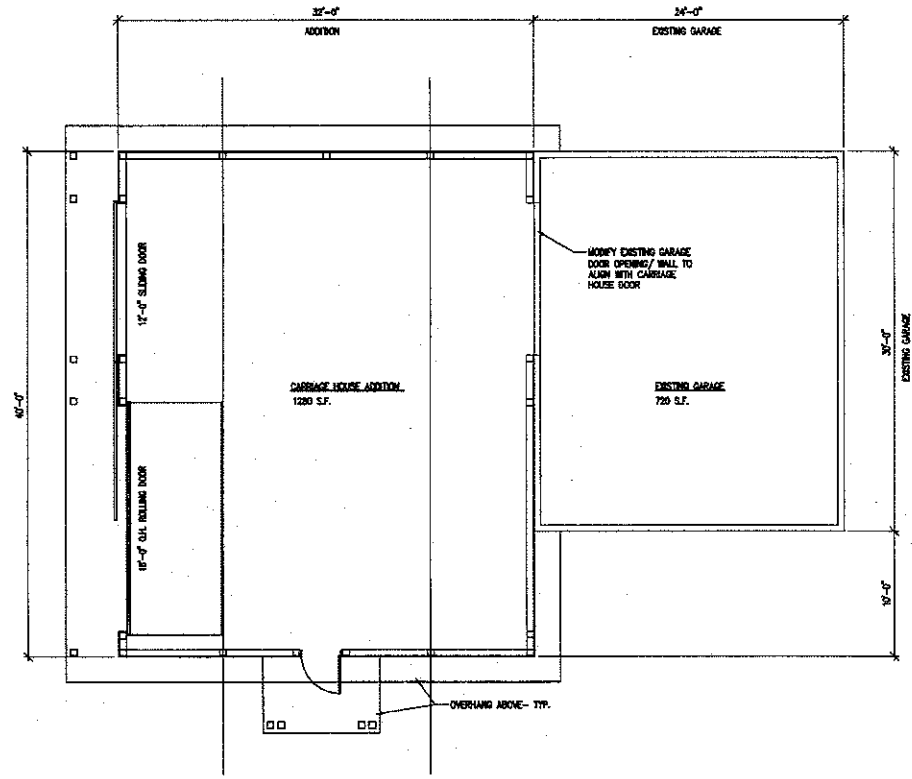

**Carriage House Floor Plan**  
 Scale:  $\frac{3}{8}'' = 1'-0''$

