


Site Plan

existing monument
 proposed wall sign

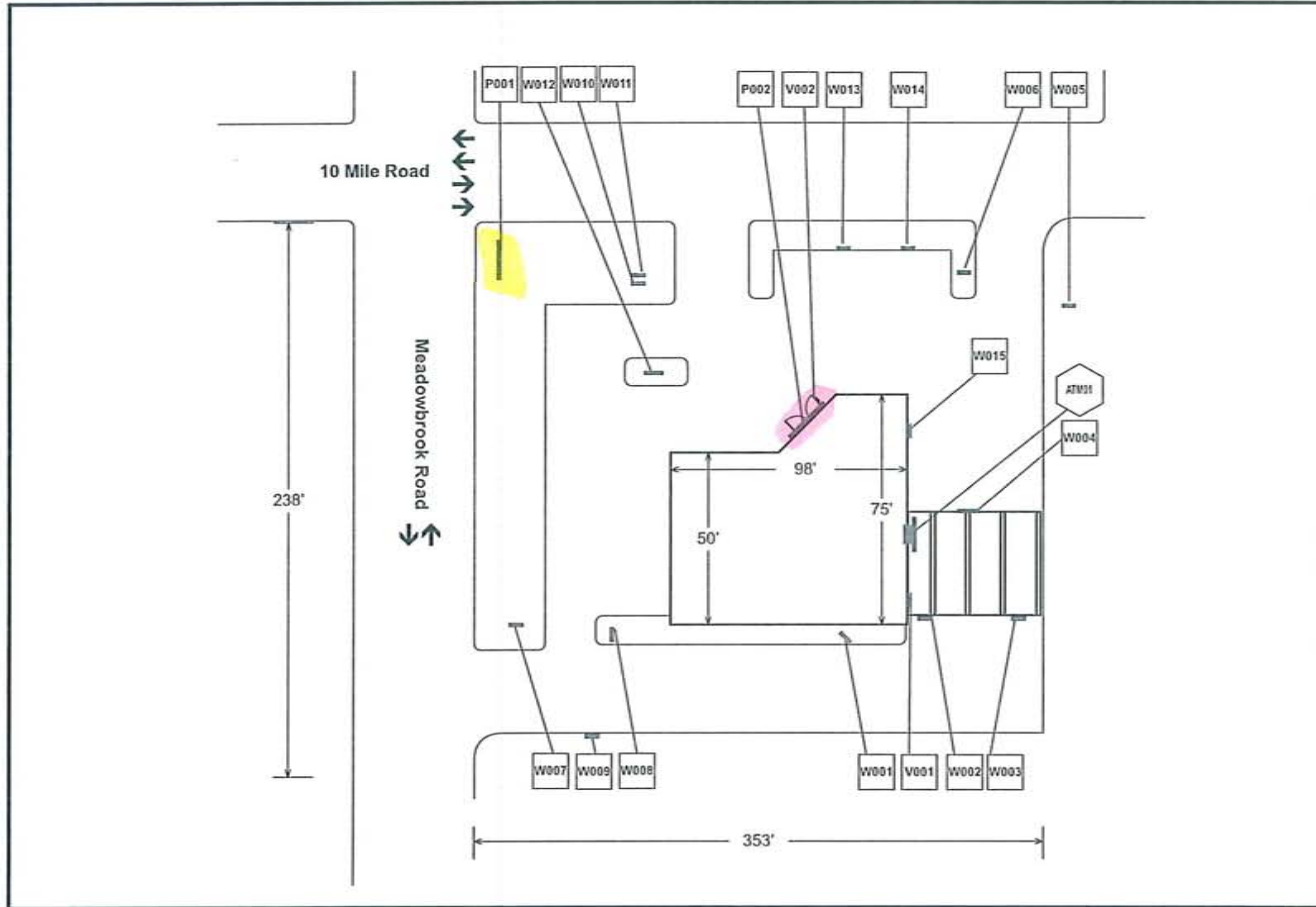

Address: 41325 Ten Mile Road
City/State: Novi, MI
Zip: 48050

Project #: 3203 | Location #: 200 | Page: 1 | Scale: As Noted | Drawn by: TI


File Path: Active\BANKS\P\PNC Bank\2009\3203-200 Novi MI

Drawings are the exclusive property of Icon Identity Solutions Inc.. Any unauthorized use or duplication is not permitted.

Date: 07/16/09
 Rev. 1: 07/31/09
 Rev. 2: 09/01/09
 Rev. 3: 10/09/09
 Rev. 4: 12/09/09




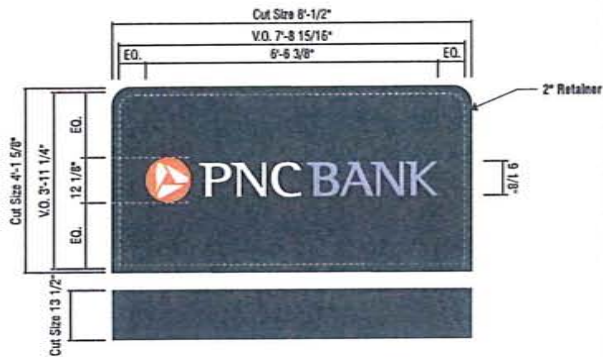
POOL
existing Monument sign

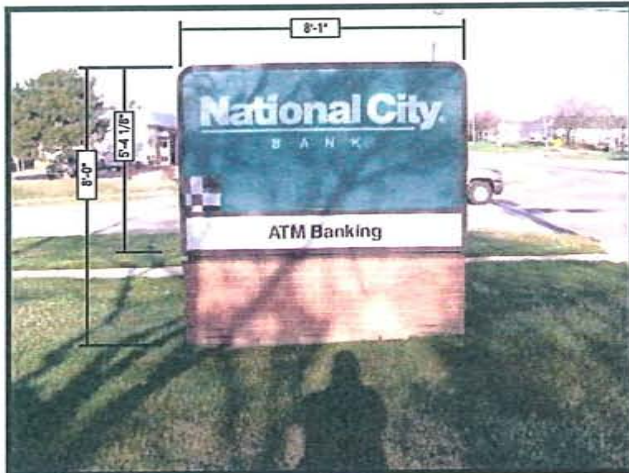

Existing Sign #: P001
 H 5'-4 1/8" W 8'-1" D N/A OAH 8'-0"
 Note: _____
 Illum.
 Non Illum.
 S/F
 D/F

Proposed Sign #: P001
 Note: _____

Electrical Notes:
 All electrical components will be UL listed and approved as per 2005 NEC 600-4 & FBC 4505-4 & designed to UL #48 per F.S. 553.19.
 All signs are to be grounded and bonded per NEC 600-7 and 250.95.
 All wiring inside letters will be #3730 high tension GTO.
 All primary wiring will be #12 THWN high tension as per NEC 600-21.
 These plans comply with FBC 4505-21.
 Primary electrical source to be supplied by customer to within sixfeet of sign.
 This sign is a UL listed assembly per NEC 600.3

CUSTOM FLAT PLASTIC REPLACEMENT FACE
 QTY: 2 OF EACH SCALE: 3/8"=1'-0"



Address: 41325 Ten Mile Road
City/State: Novi, MI
Zip: 48050

Project #: 3203 | Location #: 200 | Page: 2 | Scale: As Noted | Drawn by: TI

File Path: Active\BANKS\F\PNC Bank\2009\3203-200 Novi MI
 Drawings are the exclusive property of Icon Identity Solutions Inc.. Any unauthorized use or duplication is not permitted.

Date: 07/16/09
 Rev. 1: 07/31/09
 Rev. 2: 09/01/09
 Rev. 3: 10/09/09
 Rev. 4: 12/09/09



P002
Proposed wall sign



Existing Sign #: P002
 H N/A W N/A D N/A OAH N/A
 Note: _____

Illum.
 Non Illum.
 S/F
 D/F

Proposed Sign #: P002

Note: _____



IL-18-B ILLUMINATED FLUSH MOUNTED CHANNEL LETTERS (BLUE) - 26.1 SQ. FT.
 QTY: 1

SCALE: 3/8" = 1'-0"



Address: 41325 Ten Mile Road
City/State: Novi, MI
Zip: 48050

Project #: 3203

Location #: 200

Page: 3

Scale: As Noted

Drawn by: TI

Date: 07/16/09
 Rev. 1: 07/31/09
 Rev. 2: 09/01/09
 Rev. 3: 10/09/09
 Rev. 4: 12/09/09

File Path: Active\BANKS\P\PNC Bank\2009\3203-200 Novi MI

Drawings are the exclusive property of Icon Identity Solutions Inc., Any unauthorized use or duplication is not permitted.

