



# Novi Fire Station No. 2

Additiosn and Alterations

# Architectural Site Plan



# South Elevation



# West Elevation



**WEST ELEVATION**


SCALE: 1/8" = 1'-0"

0 4' 8' 16'



SCALE: 1/8" = 1'-0"

# North Elevation

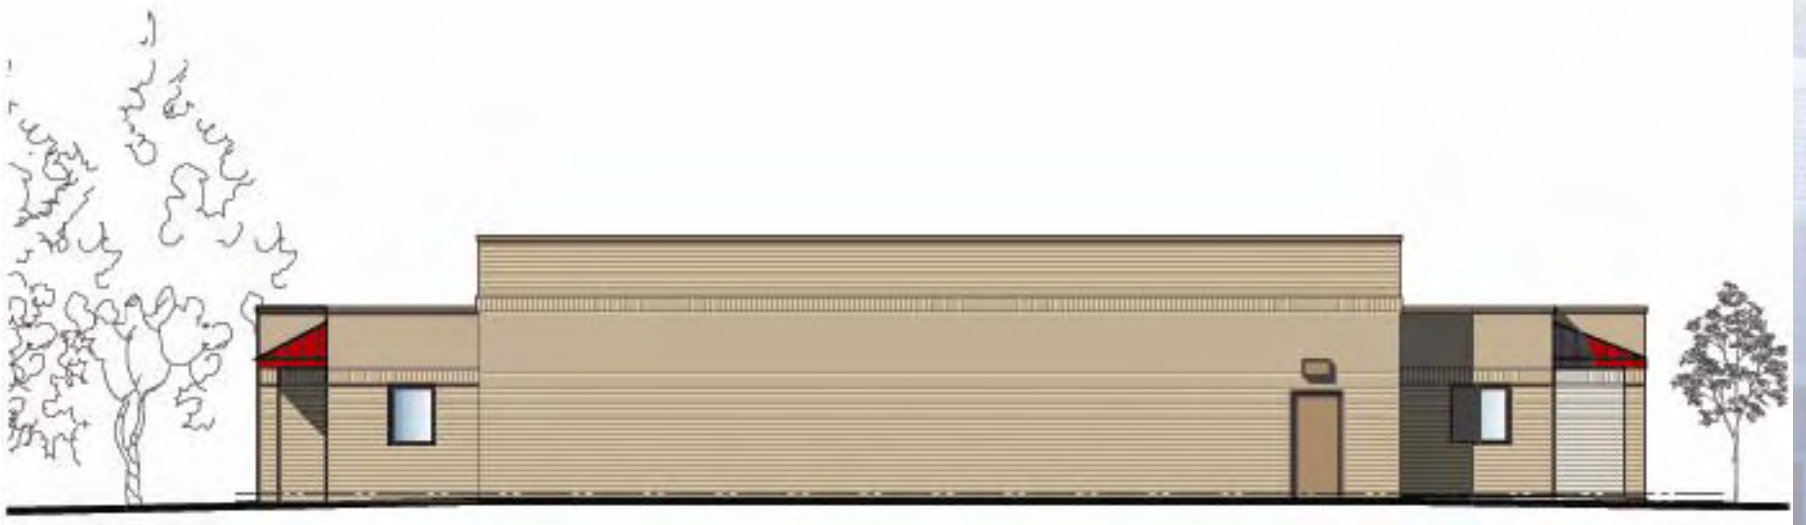

# East Elevation



# Southwest Corner



# Northwest Corner





# Southeast Corner



# Northeast Corner

