


TWO-SIDED SIGN  
BACKLIT



DATE	DATE	DATE	DATE	DATE	DATE	DATE	DATE	DATE	DATE	DATE
DESIGNED	DRAWN	CHECKED	IN CHARGE	APPROVED	DATE	DATE	DATE	DATE	DATE	DATE
PROJECT	CLIENT	SECTION	TOWN	MARK	COUNTY	CITY	SCALE	V. N/A	VERT DATUM	UNIT
NOV 14, 2023	STRICKER PAINT PRODUCTS	2223	11	11	OAKLAND	OAKLAND	1" = 20'		NAD 83	U.S.G.S.
ROAD COMMISSION FOR OAKLAND COUNTY										
NOV 14, 2023										
RCCOC: 41631 OHM: 0476-00-0140										
34000 Plymouth Road   Livonia, MI 48150   P (734) 522-6711   F (734) 522-6427   WWW.OHM-ADVISORS.COM										
COPYRIGHT 2023 OHM ALL DRAWINGS AND WRITTEN MATERIALS APPEARING HEREIN CONSTITUTE THE ORIGINAL AND UNPUBLISHED WORK OF OHM AND THE SAME MAY NOT BE REPRODUCED OR TRANSMITTED IN ANY FORM OR BY ANY MEANS WITHOUT PRIOR WRITTEN CONSENT OF OHM										

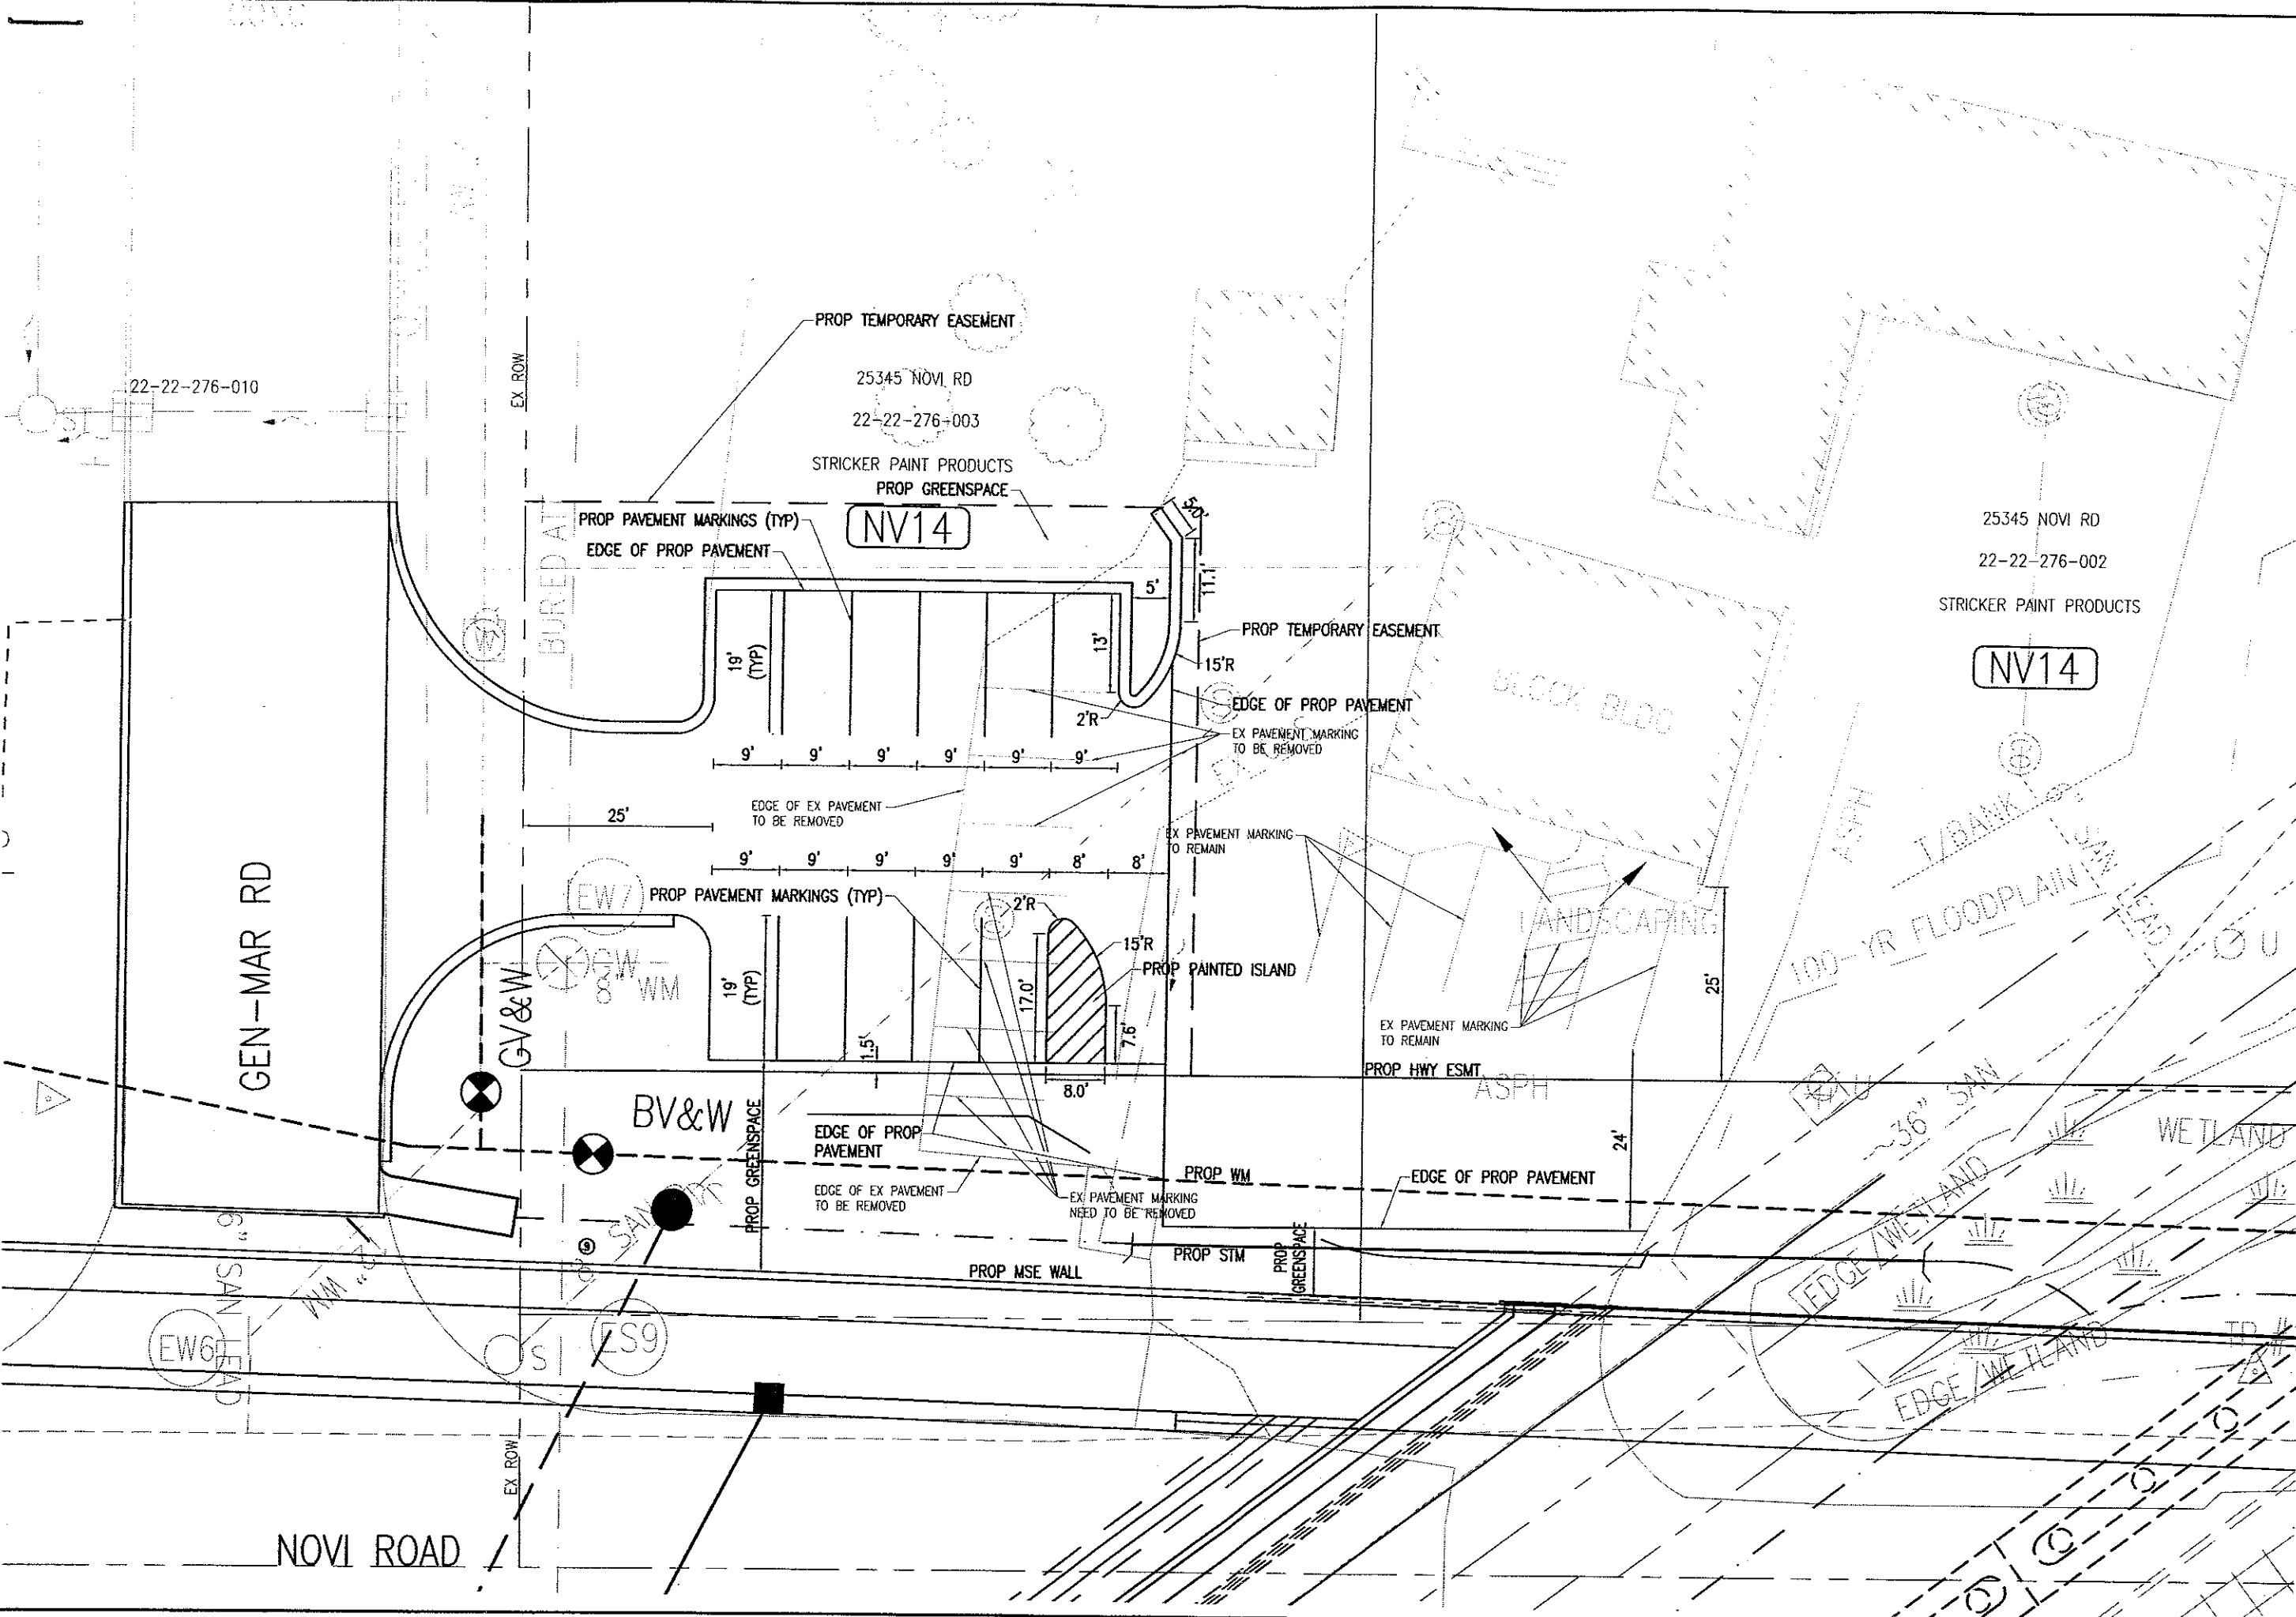

NOVI ROAD  
 NORTH OF TEN MILE RD TO MAIN ST  
 NV 14: STRICKER  
 REVISED PARKING LOT PLAN