

CUSTOMER NAME Erickson Living	
PHONE NUMBER 410-242-2880	
SITE/STORE NAME Fox Run	
CITY/STATE Novi, MI	DRAWING DATE 10/26/10
SALES REP RH	ACCT/PROJ MGR Chris S
NAVIGON NUMBER 36884-001	COMPLETION DATE

REVISION HISTORY		
REV. #	DRAWING DATE	DRAWING # REPLACED


ELECTRICAL REQUIREMENTS		
SIGN TYPE	AMPS	VOLTAGE

TIME MANAGEMENT DEVICE		
PHOTO CELL	TIME CLOCK	NONE

CLIENT/LANDLORD APPROVAL	
<input type="checkbox"/> APPROVED	<input type="checkbox"/> APPROVED AS NOTED
<input type="checkbox"/> DIS-APPROVED	<input type="checkbox"/> REVISE & RESUBMIT
CLIENT SIGNATURE	DATE
LANDLORD SIGNATURE	DATE




ELEVATION VIEW
SCALE: NTS


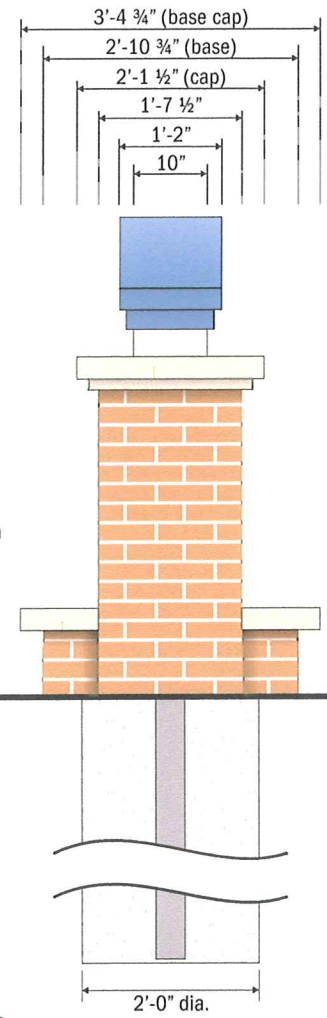


SIDE VIEW
SCALE: 1/2" = 1'

- fabricated aluminum cap, 1/8" thick aluminum face w/ .063" welded aluminum returns; painted to match PMS 2726c satin finish
- 1/8" thick aluminum over 1" aluminum tube frame; Painted to match 3M 220-90 Antique White w/ Propyltex 50 texture additive
- .063" brakeformed aluminum cap, painted CM 422 C-2 w/ Propyltex 50 texture additive
- 3/4" thick routed clear acrylic w/ opaque faces painted to match PMS 2726c blue & PMS 369c Green; copy on disk is applied AR 02 White vinyl. Letters to have halo-illumination around edges
- Tag Line will be masked & painted to match PMS 2726c Blue
- Brick Veneer to match existing gatehouse
- Concrete filled footer
- 4" x 4" x 3/16" thick steel tube support welded to 2" angle frame

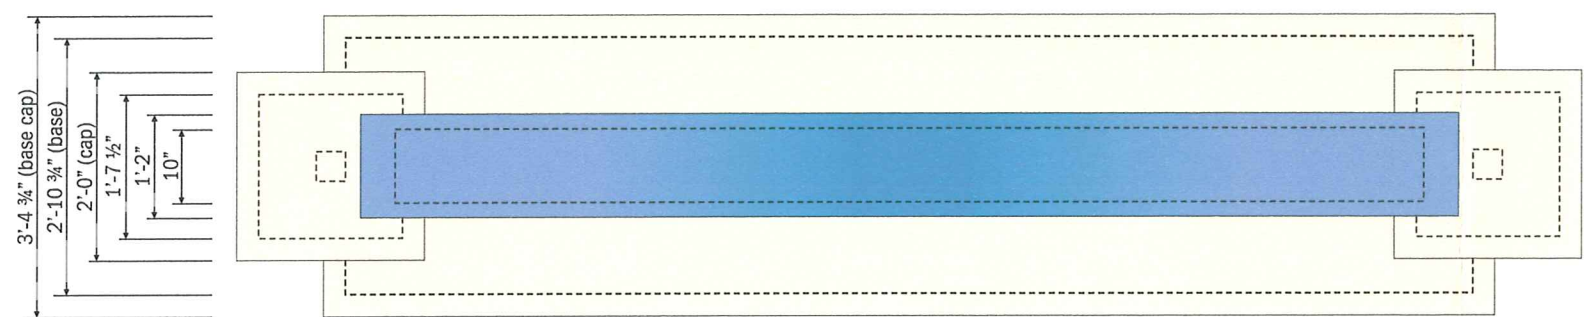

PLAN VIEW
SCALE: 1/2" = 1'

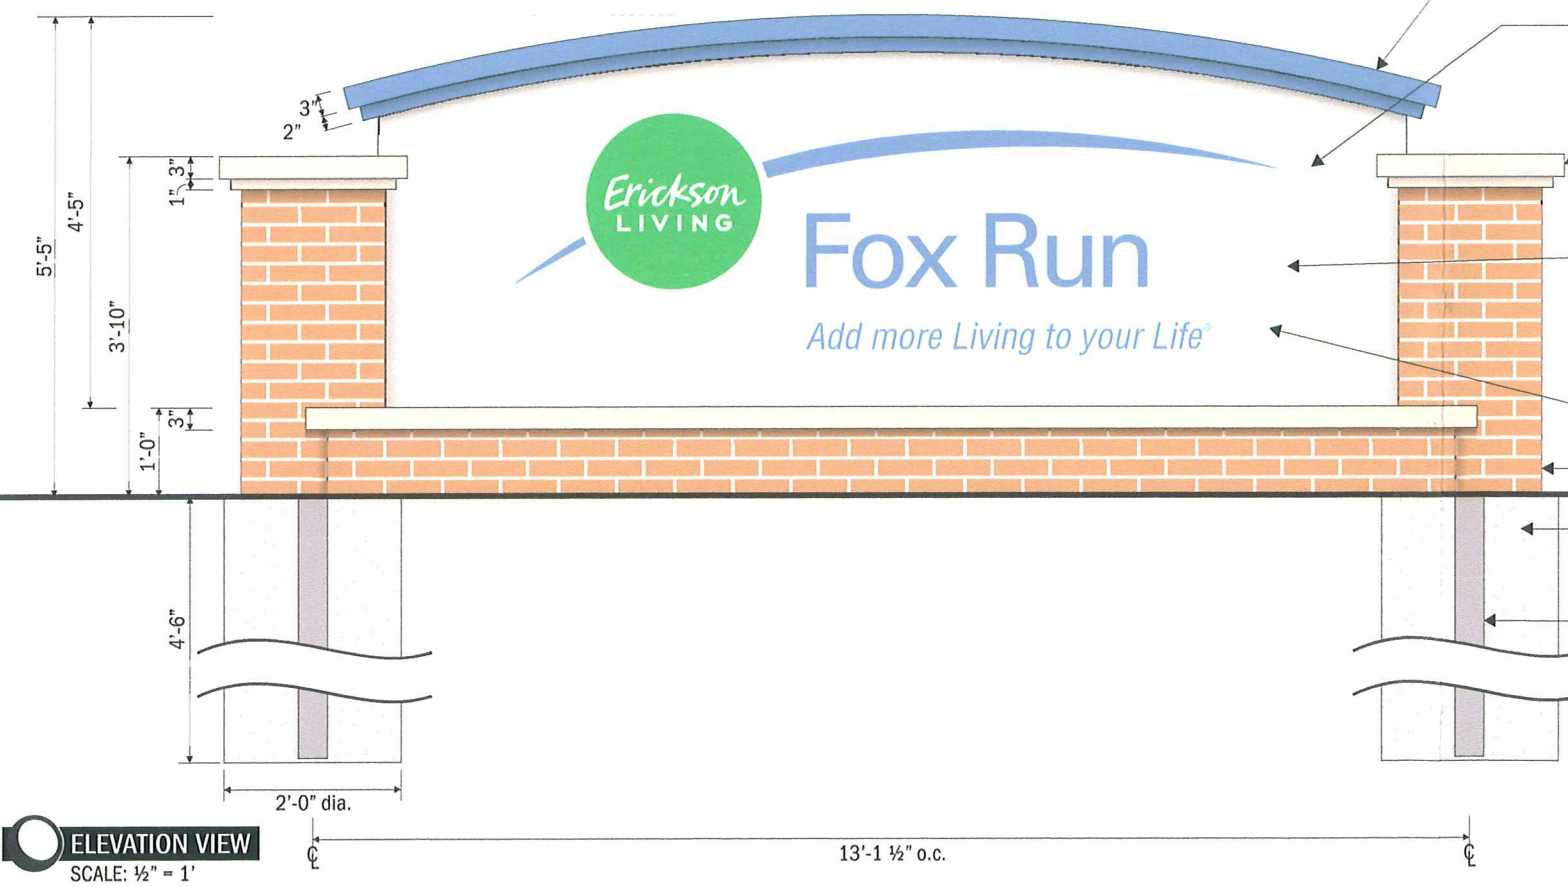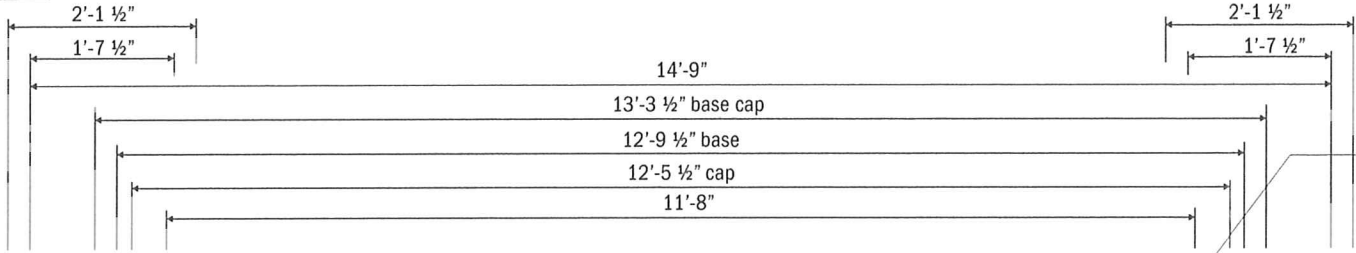

ELEVATION VIEW
SCALE: 1/2" = 1'

COLORS PORTRAYED ARE REPRESENTATIONAL UNLESS NOTED; ACTUAL COLOR SAMPLES AVAILABLE UPON REQUEST.

SIGN TYPE D/F Illuminated Primary Identity	QTY 1
46.6 Sq. Ft.	
DRAWING NUMBER 3643CS	SHEET NUMBER 1 of 3

CUSTOMER NAME Erickson Living	
PHONE NUMBER 410-242-2880	
SITE/STORE NAME Fox Run	
CITY/STATE Novi, MI	DRAWING DATE 10/26/10
SALES REP RH	ACCT/PROJ MGR Chris S
NAVIGATION NUMBER 36884-001	COMPLETION DATE


REVISION HISTORY		
REV. #	DRAWING DATE	DRAWING # REPLACED

ELECTRICAL REQUIREMENTS		
SIGN TYPE	AMPS	VOLTAGE


TIME MANAGEMENT DEVICE		
PHOTO CELL	TIME CLOCK	NONE

CLIENT/LANDLORD APPROVAL

<input type="checkbox"/> APPROVED	<input type="checkbox"/> APPROVED AS NOTED	<input type="checkbox"/> DIS-APPROVED REVISE & RESUBMIT
CLIENT SIGNATURE	DATE	
LANDLORD SIGNATURE	DATE	

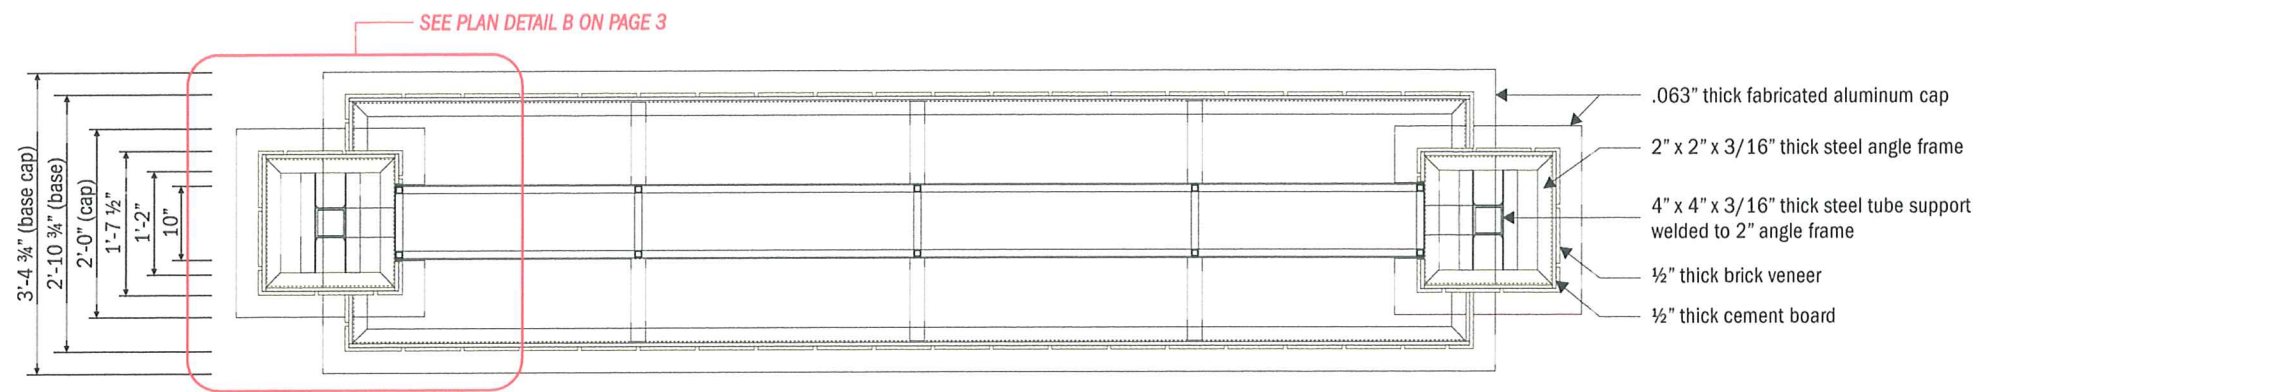

A PLAN DETAIL
SCALE: 1/2" = 1'

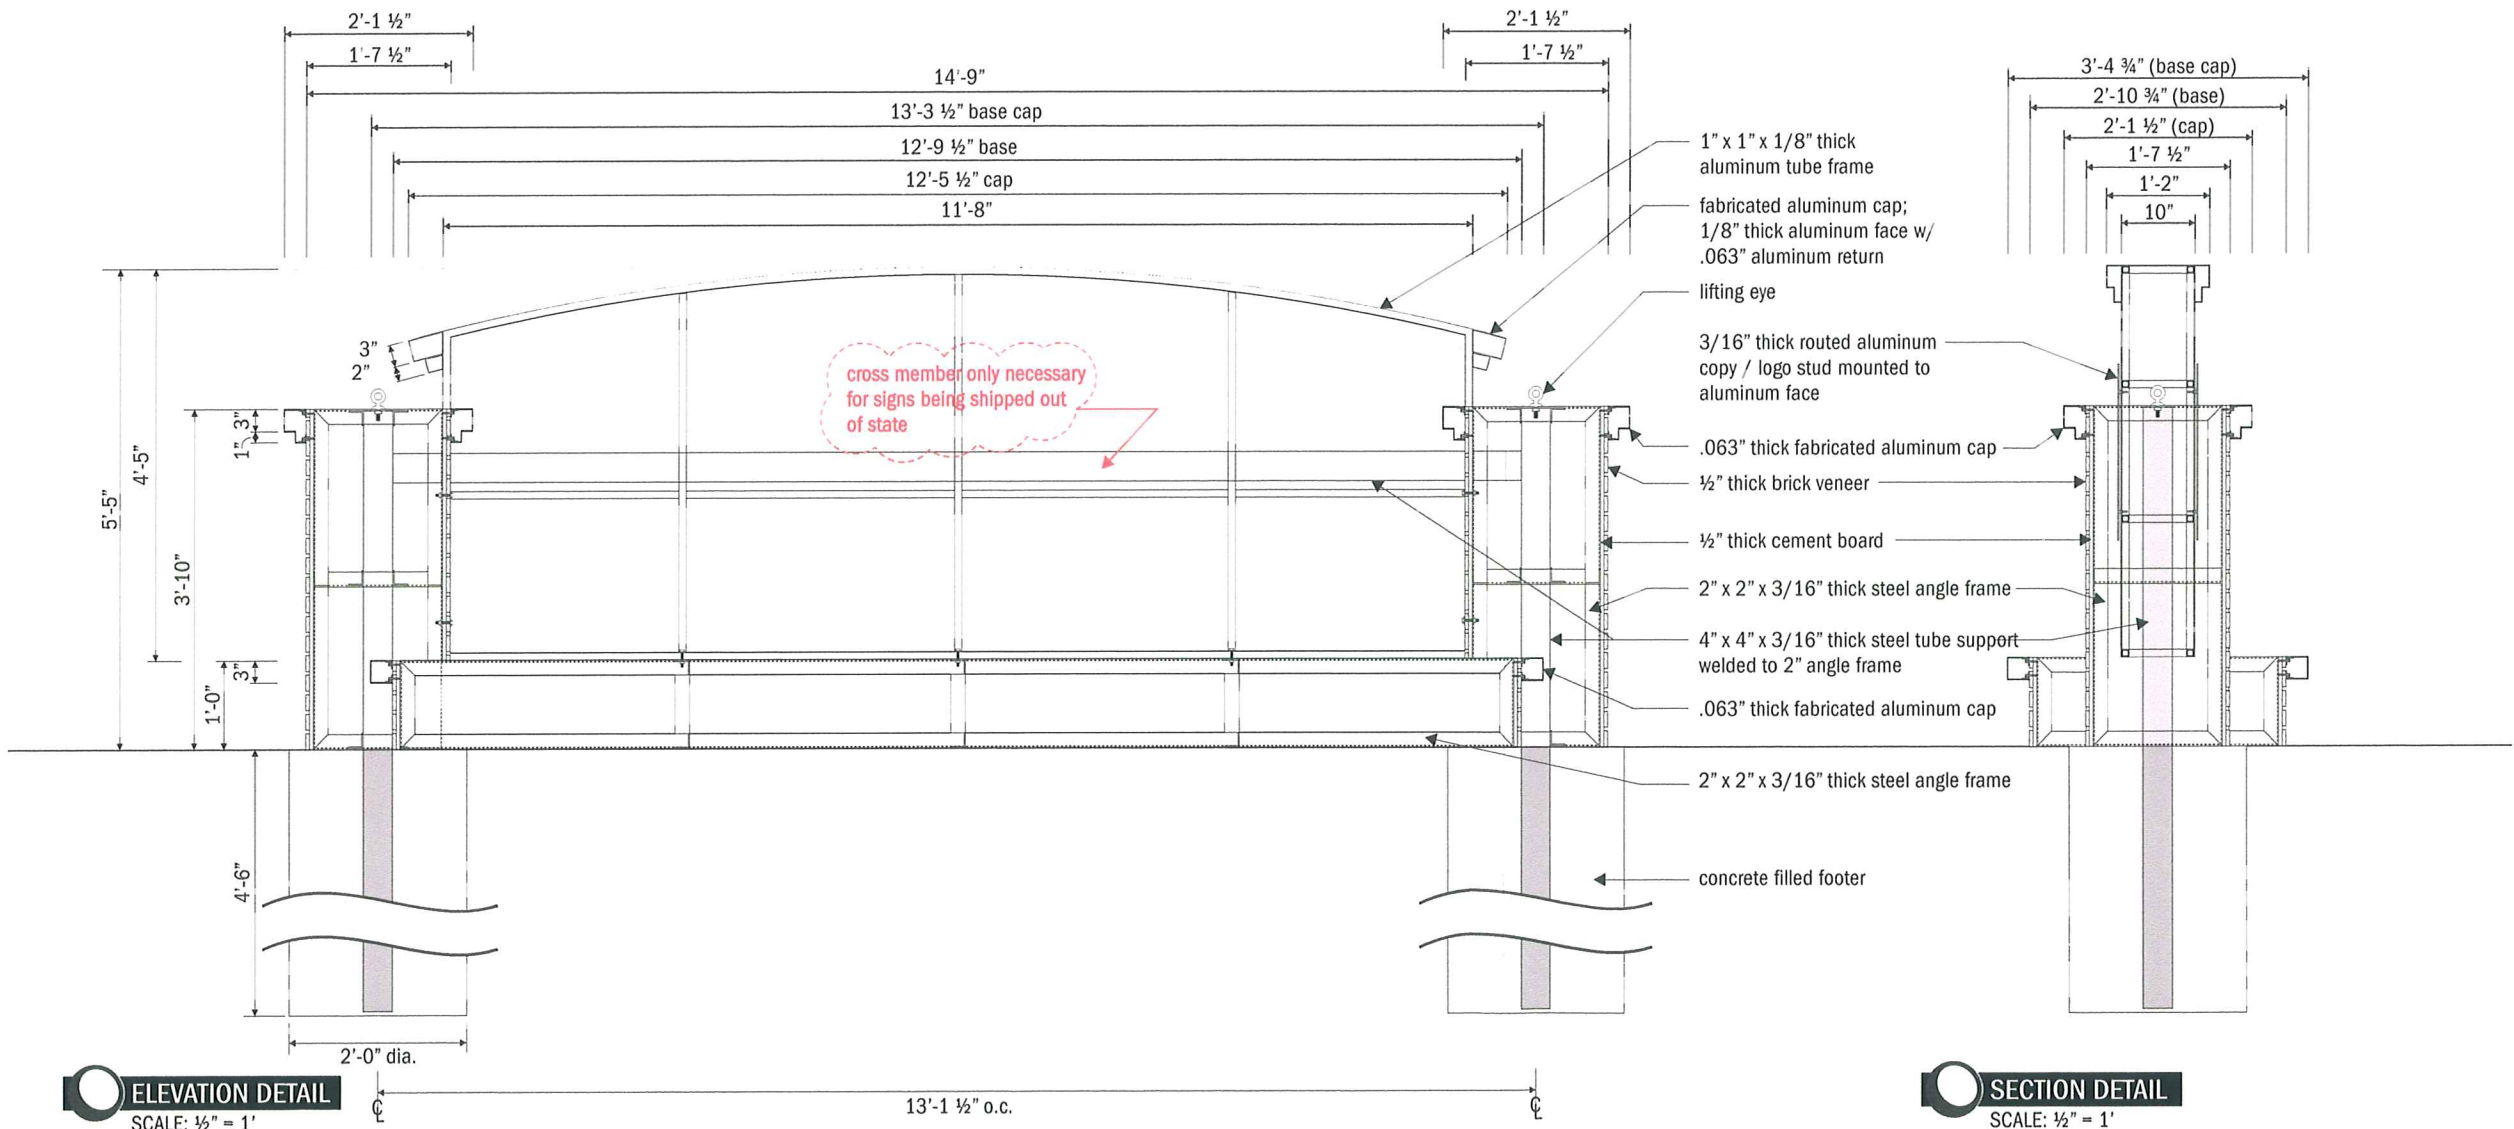

ELEVATION DETAIL
SCALE: 1/2" = 1'

SECTION DETAIL
SCALE: 1/2" = 1'

SIGN TYPE D/F Illuminated Primary Identity	QTY 1
DRAWING NUMBER 3643CS	SHEET NUMBER 2 of 3

COLORS PORTRAYED ARE REPRESENTATIONAL UNLESS NOTED; ACTUAL COLOR SAMPLES AVAILABLE UPON REQUEST.

CUSTOMER NAME	
Erickson Living	
PHONE NUMBER	
410-242-2880	
SITE/STORE NAME	
Fox Run	
CITY/STATE	DRAWING DATE
Novi, MI	10/26/10
SALES REP	ACCT/PROJ MGR
RH	Chris S
NAVIGON NUMBER	COMPLETION DATE
36884-001	


REVISION HISTORY		
REV. #	DRAWING DATE	DRAWING # REPLACED

ELECTRICAL REQUIREMENTS		
SIGN TYPE	AMPS	VOLTAGE


TIME MANAGEMENT DEVICE		
PHOTO CELL	TIME CLOCK	NONE

CLIENT/LANDLORD APPROVAL


<input type="checkbox"/> APPROVED	<input type="checkbox"/> APPROVED AS NOTED	<input type="checkbox"/> DIS-APPROVED REVISE & RESUBMIT
CLIENT SIGNATURE	DATE	
LANDLORD SIGNATURE	DATE	

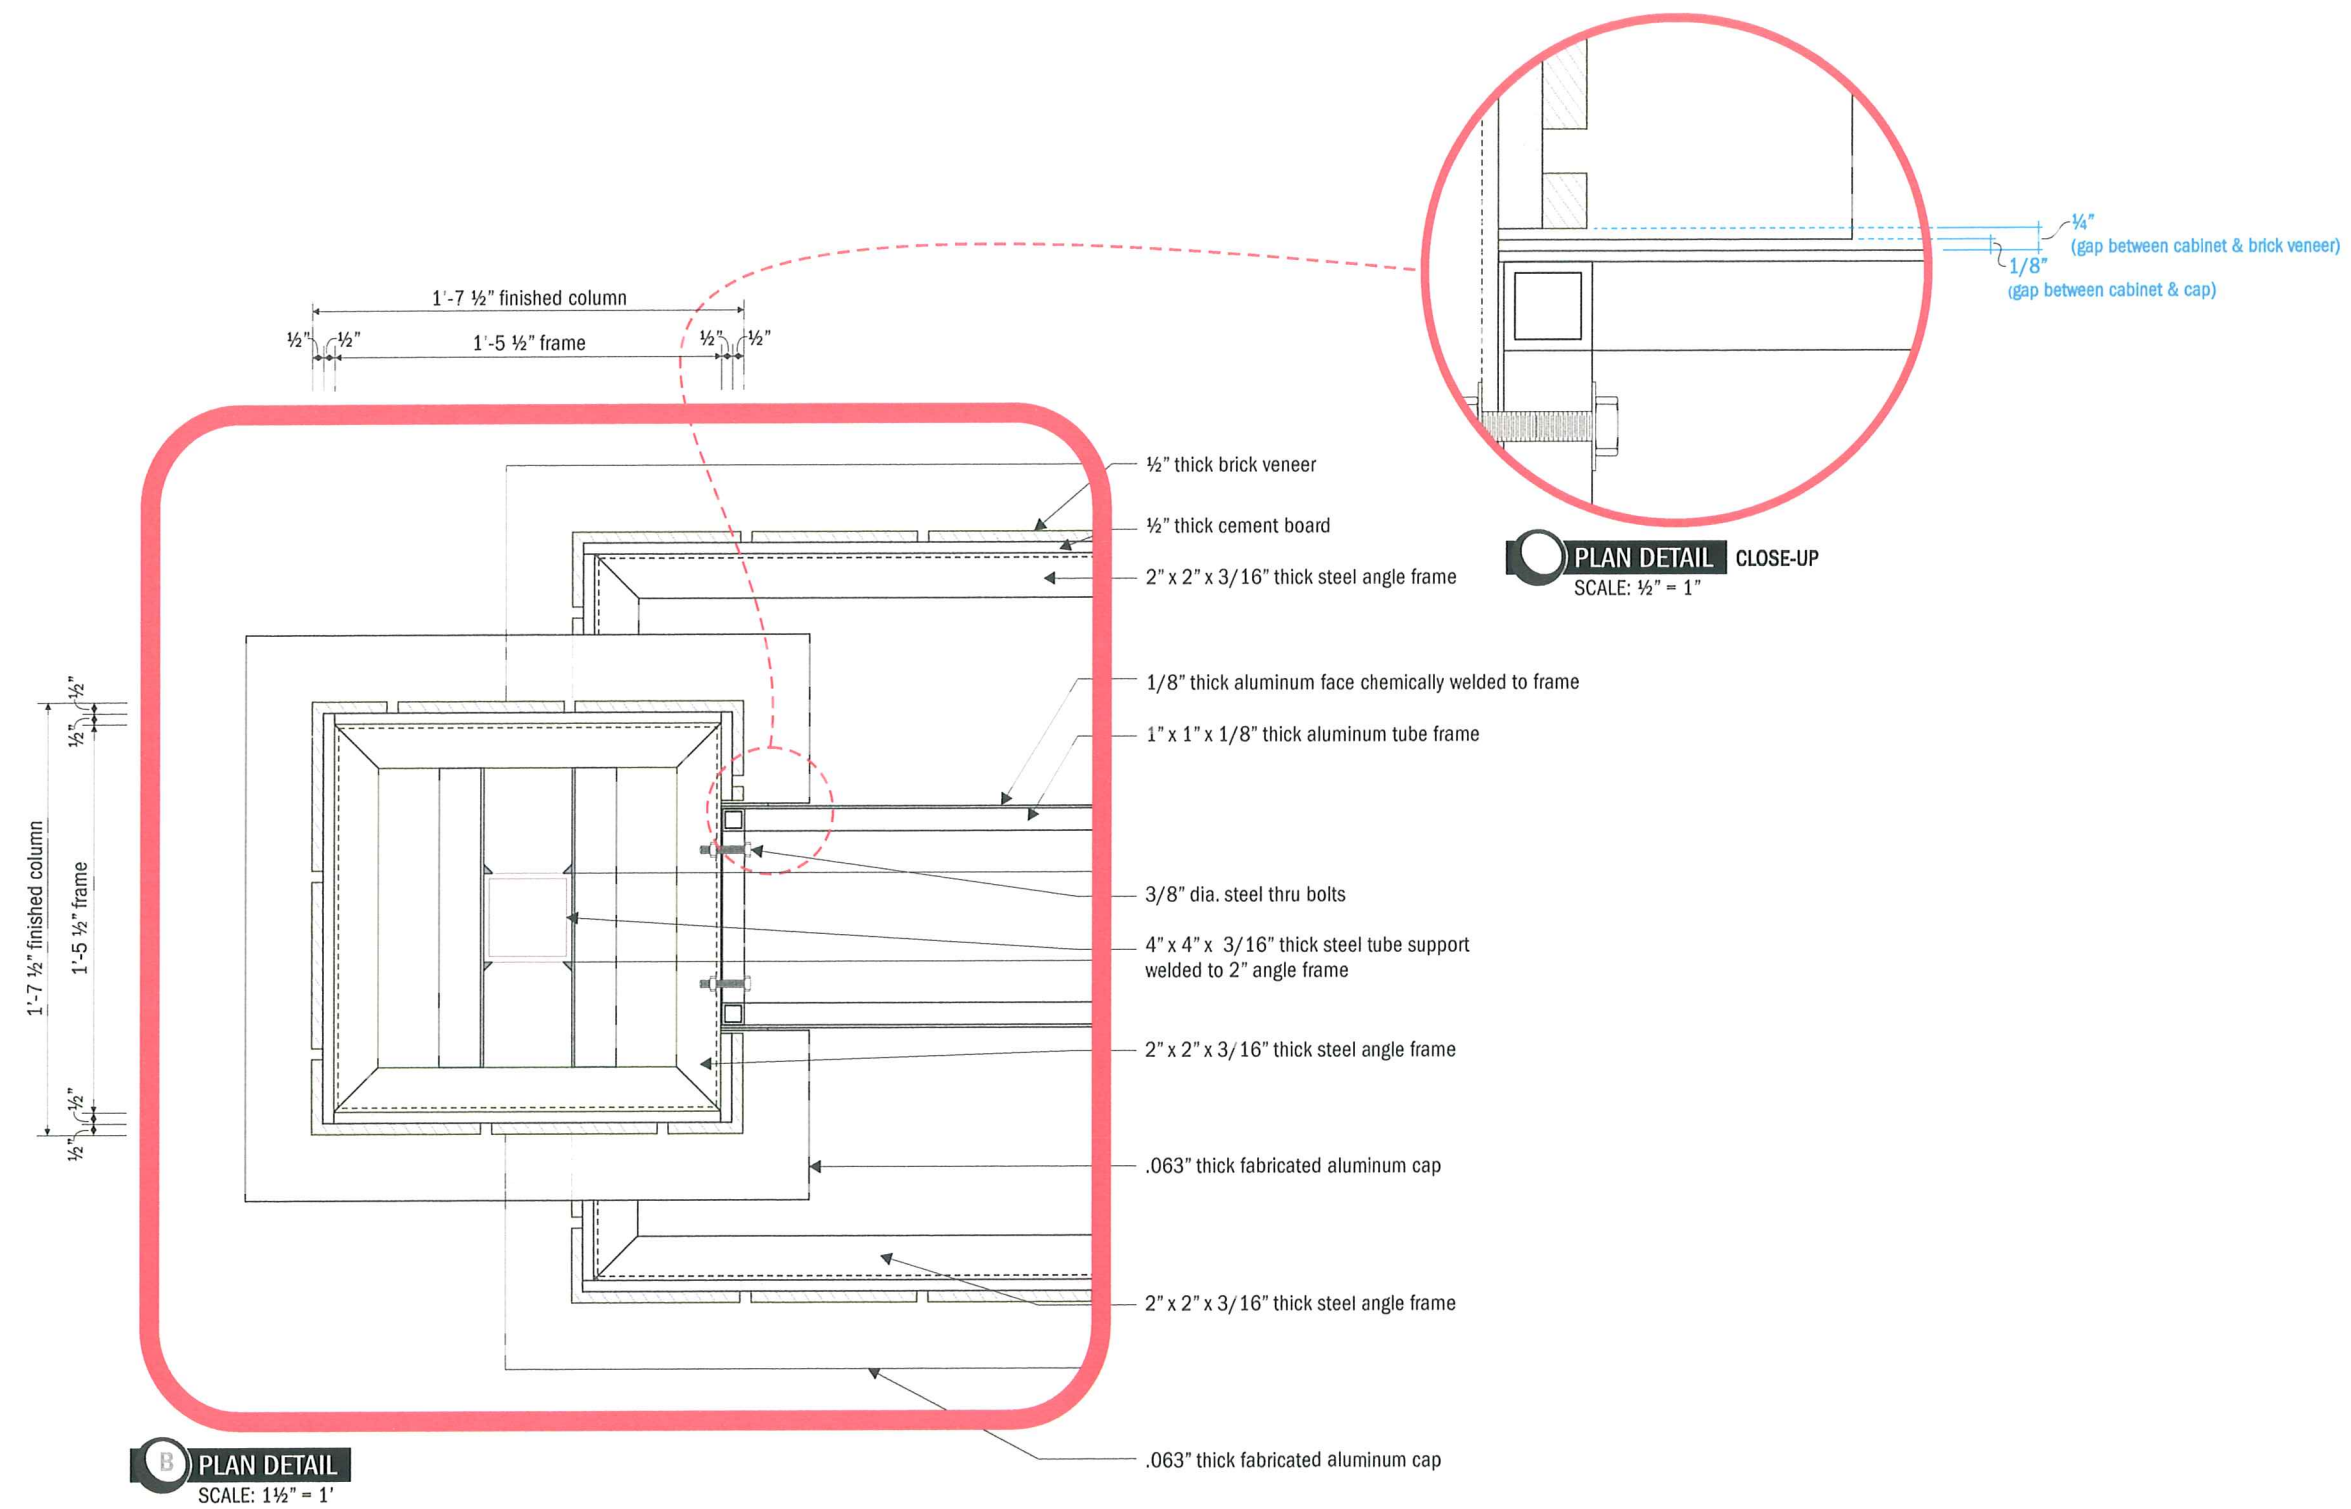


SIGN TYPE	QTY
D/F Illuminated Primary Identity	1
DRAWING NUMBER	SHEET NUMBER
3643CS	3 of 3

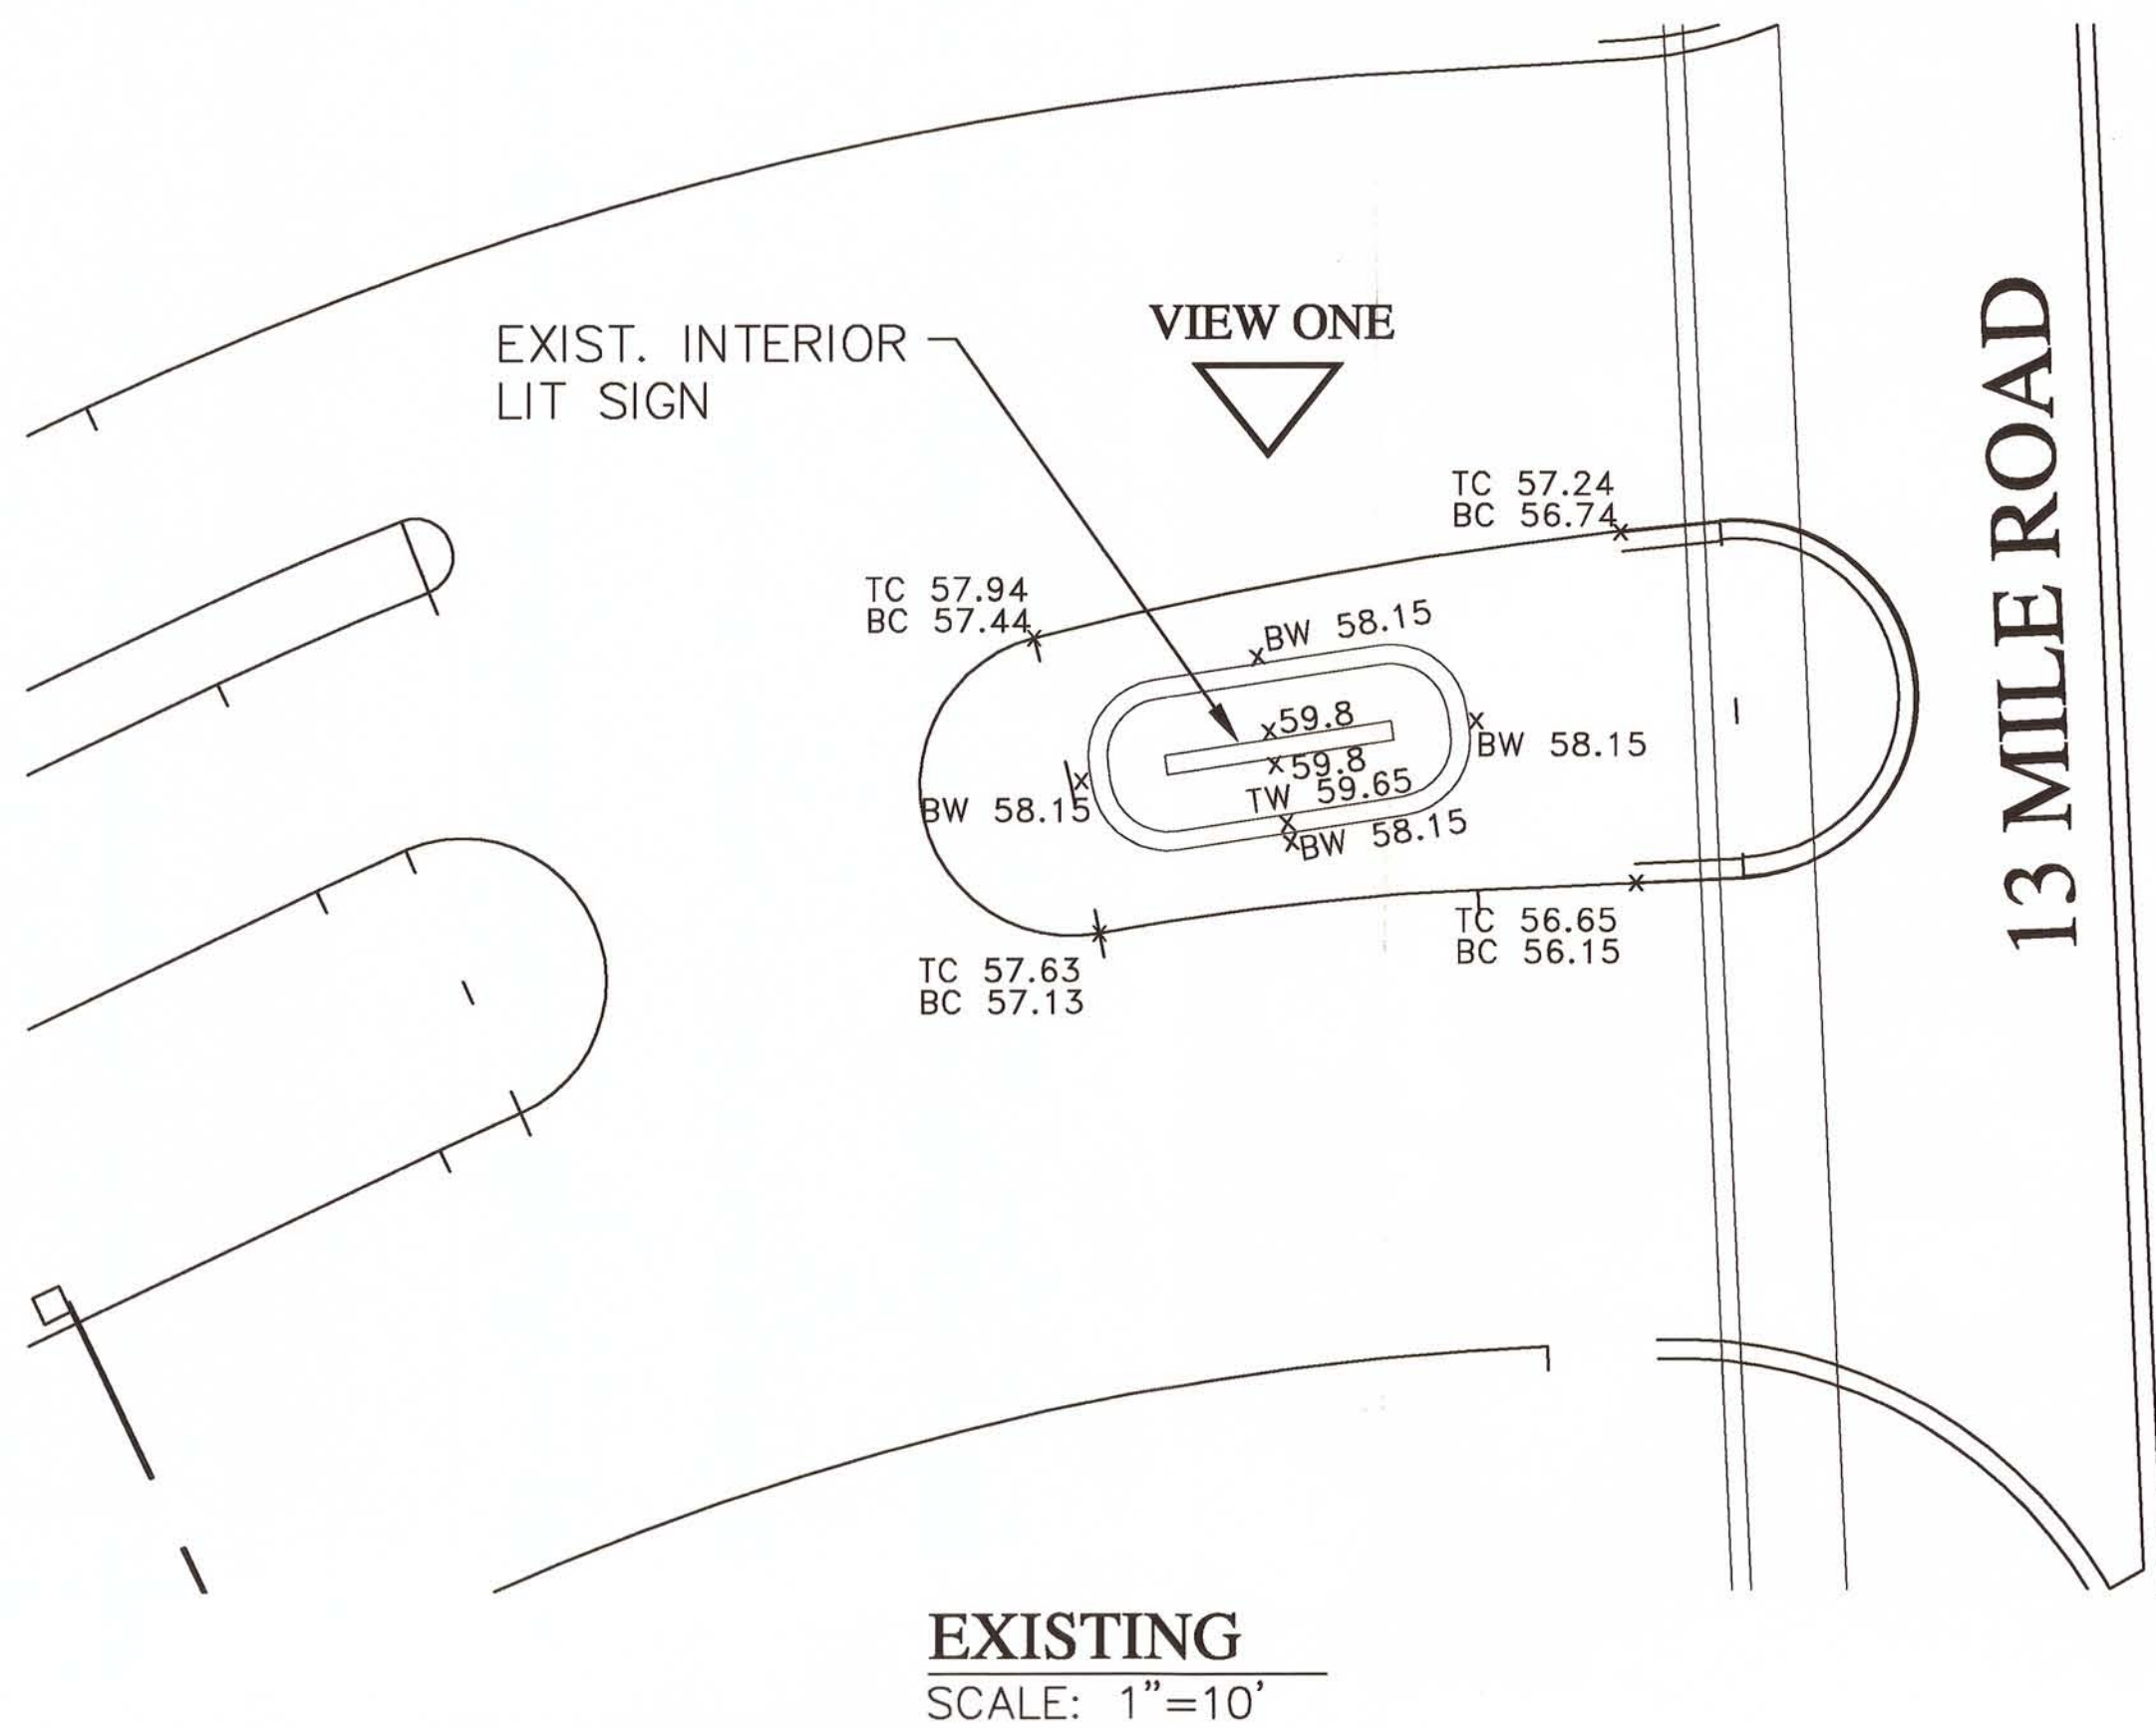

VIEW ONE EXISTING SIGN
N.T.S.

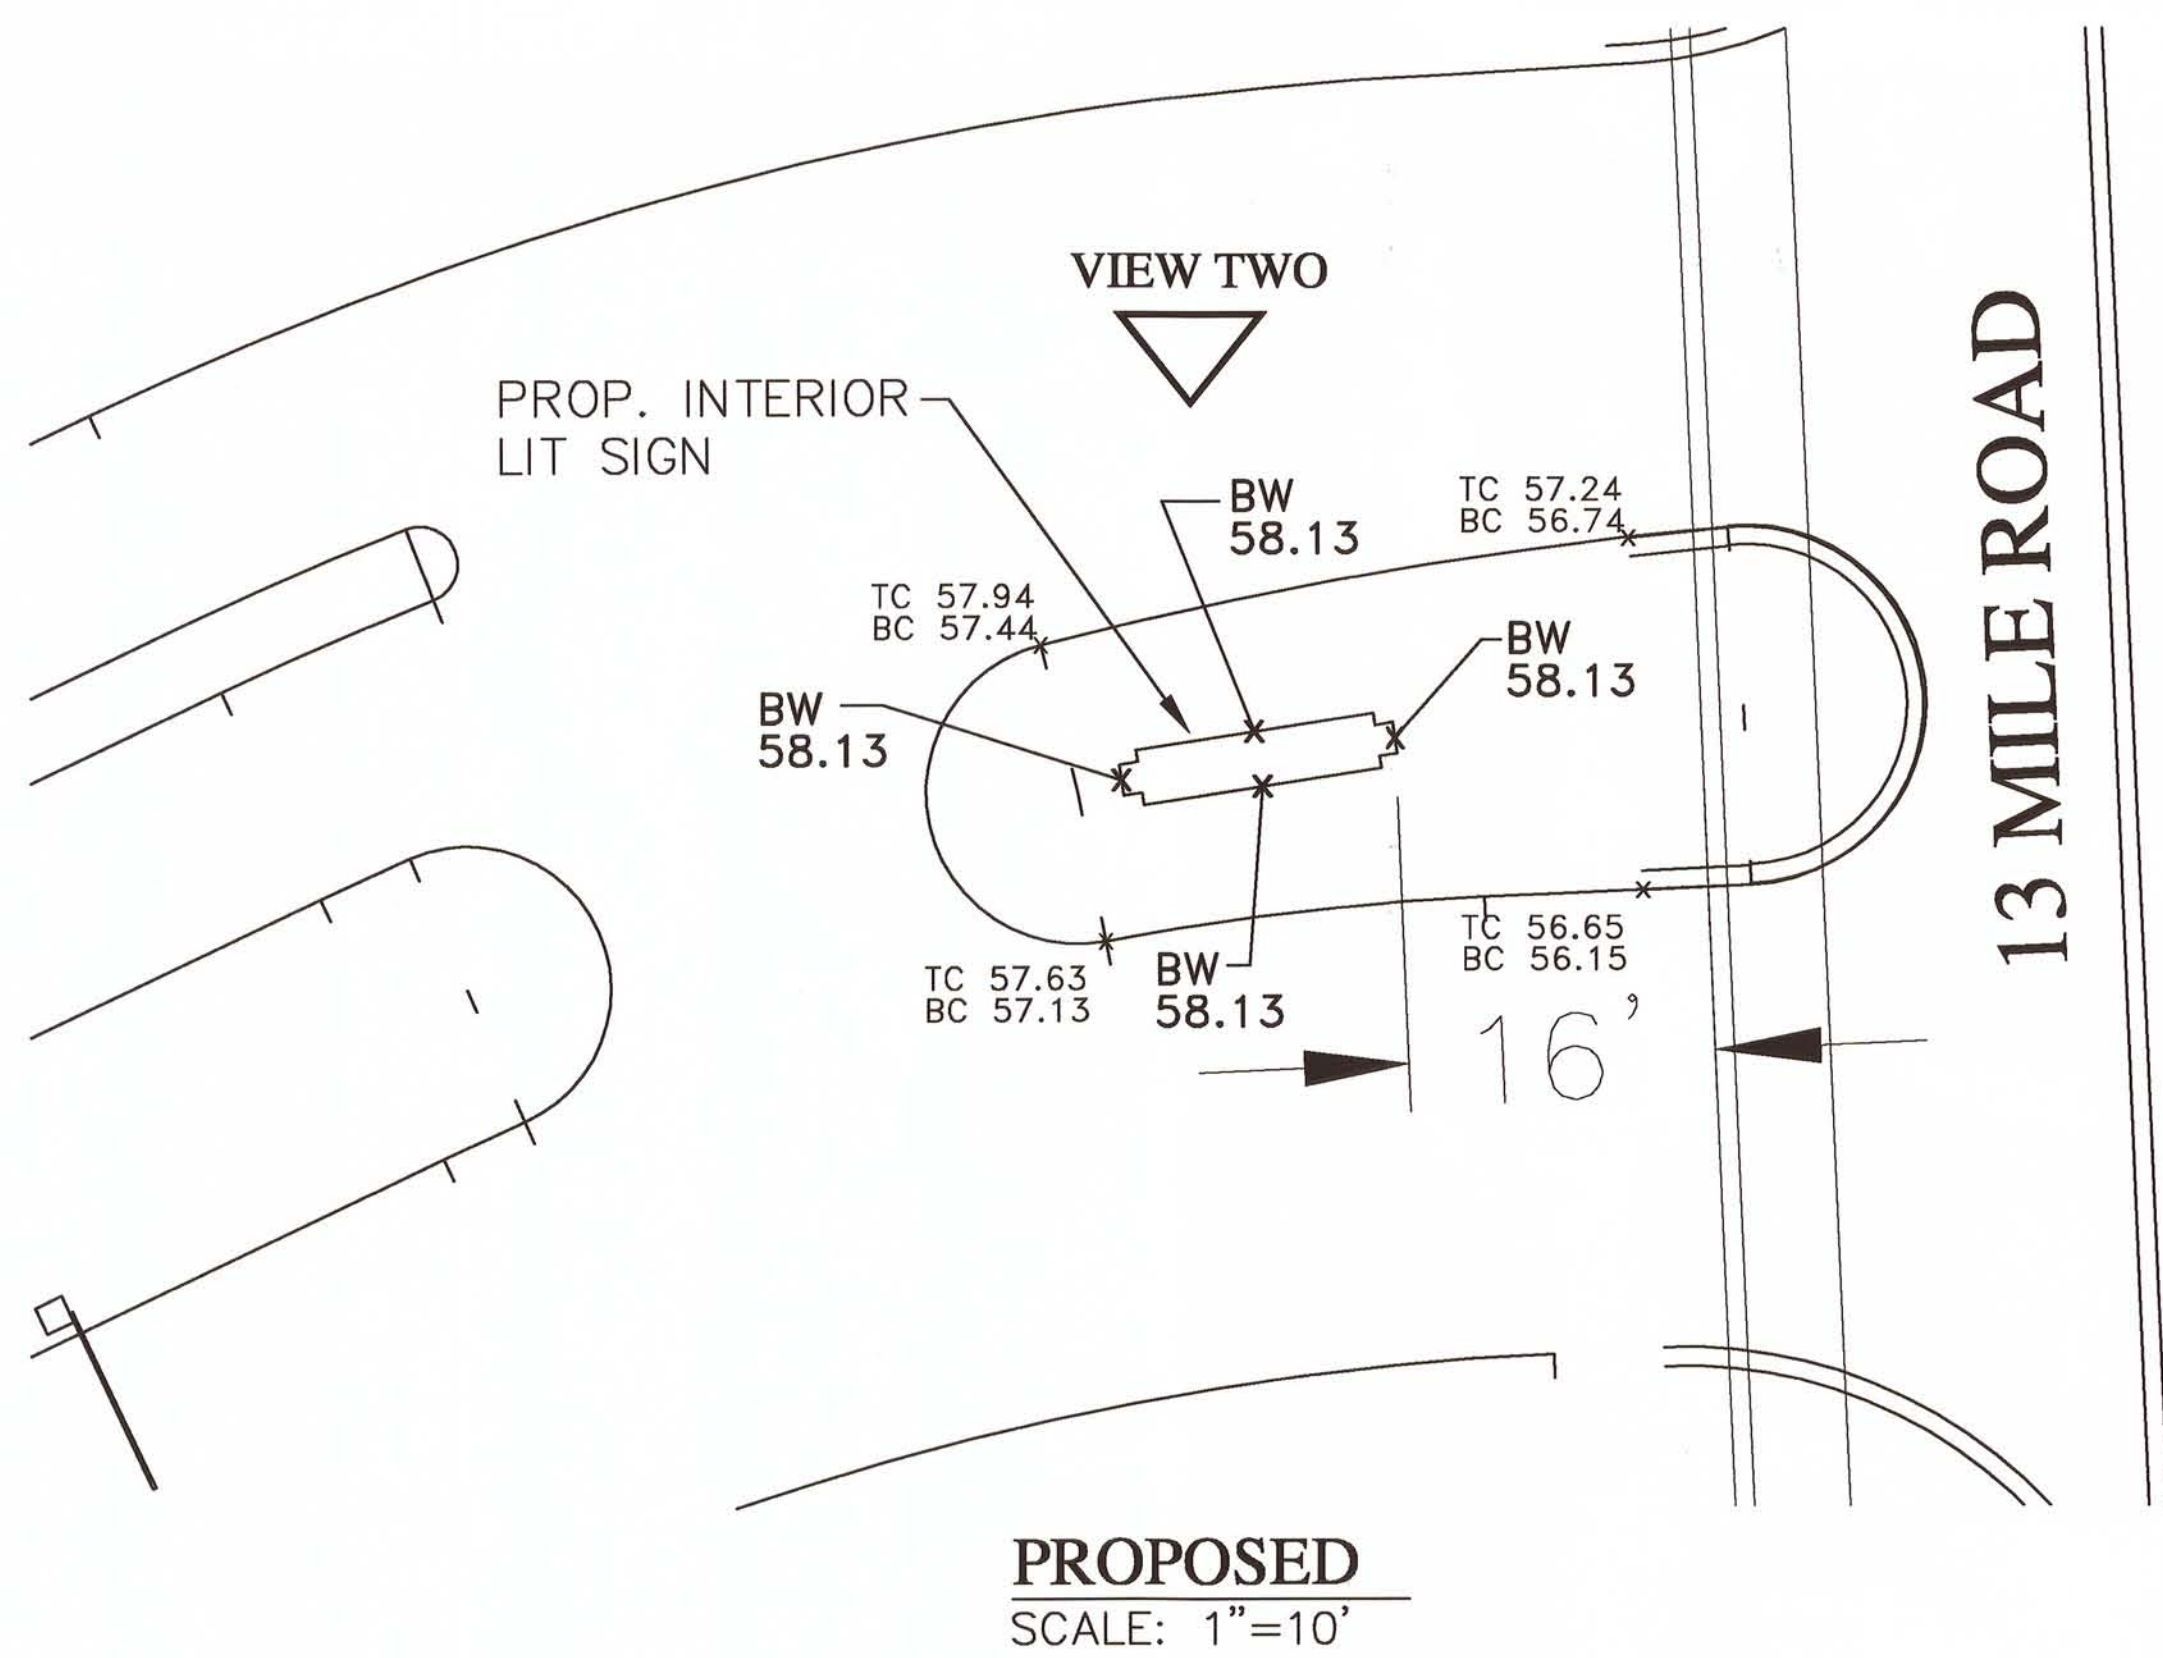

VIEW TWO PROPOSED SIGN
N.T.S.

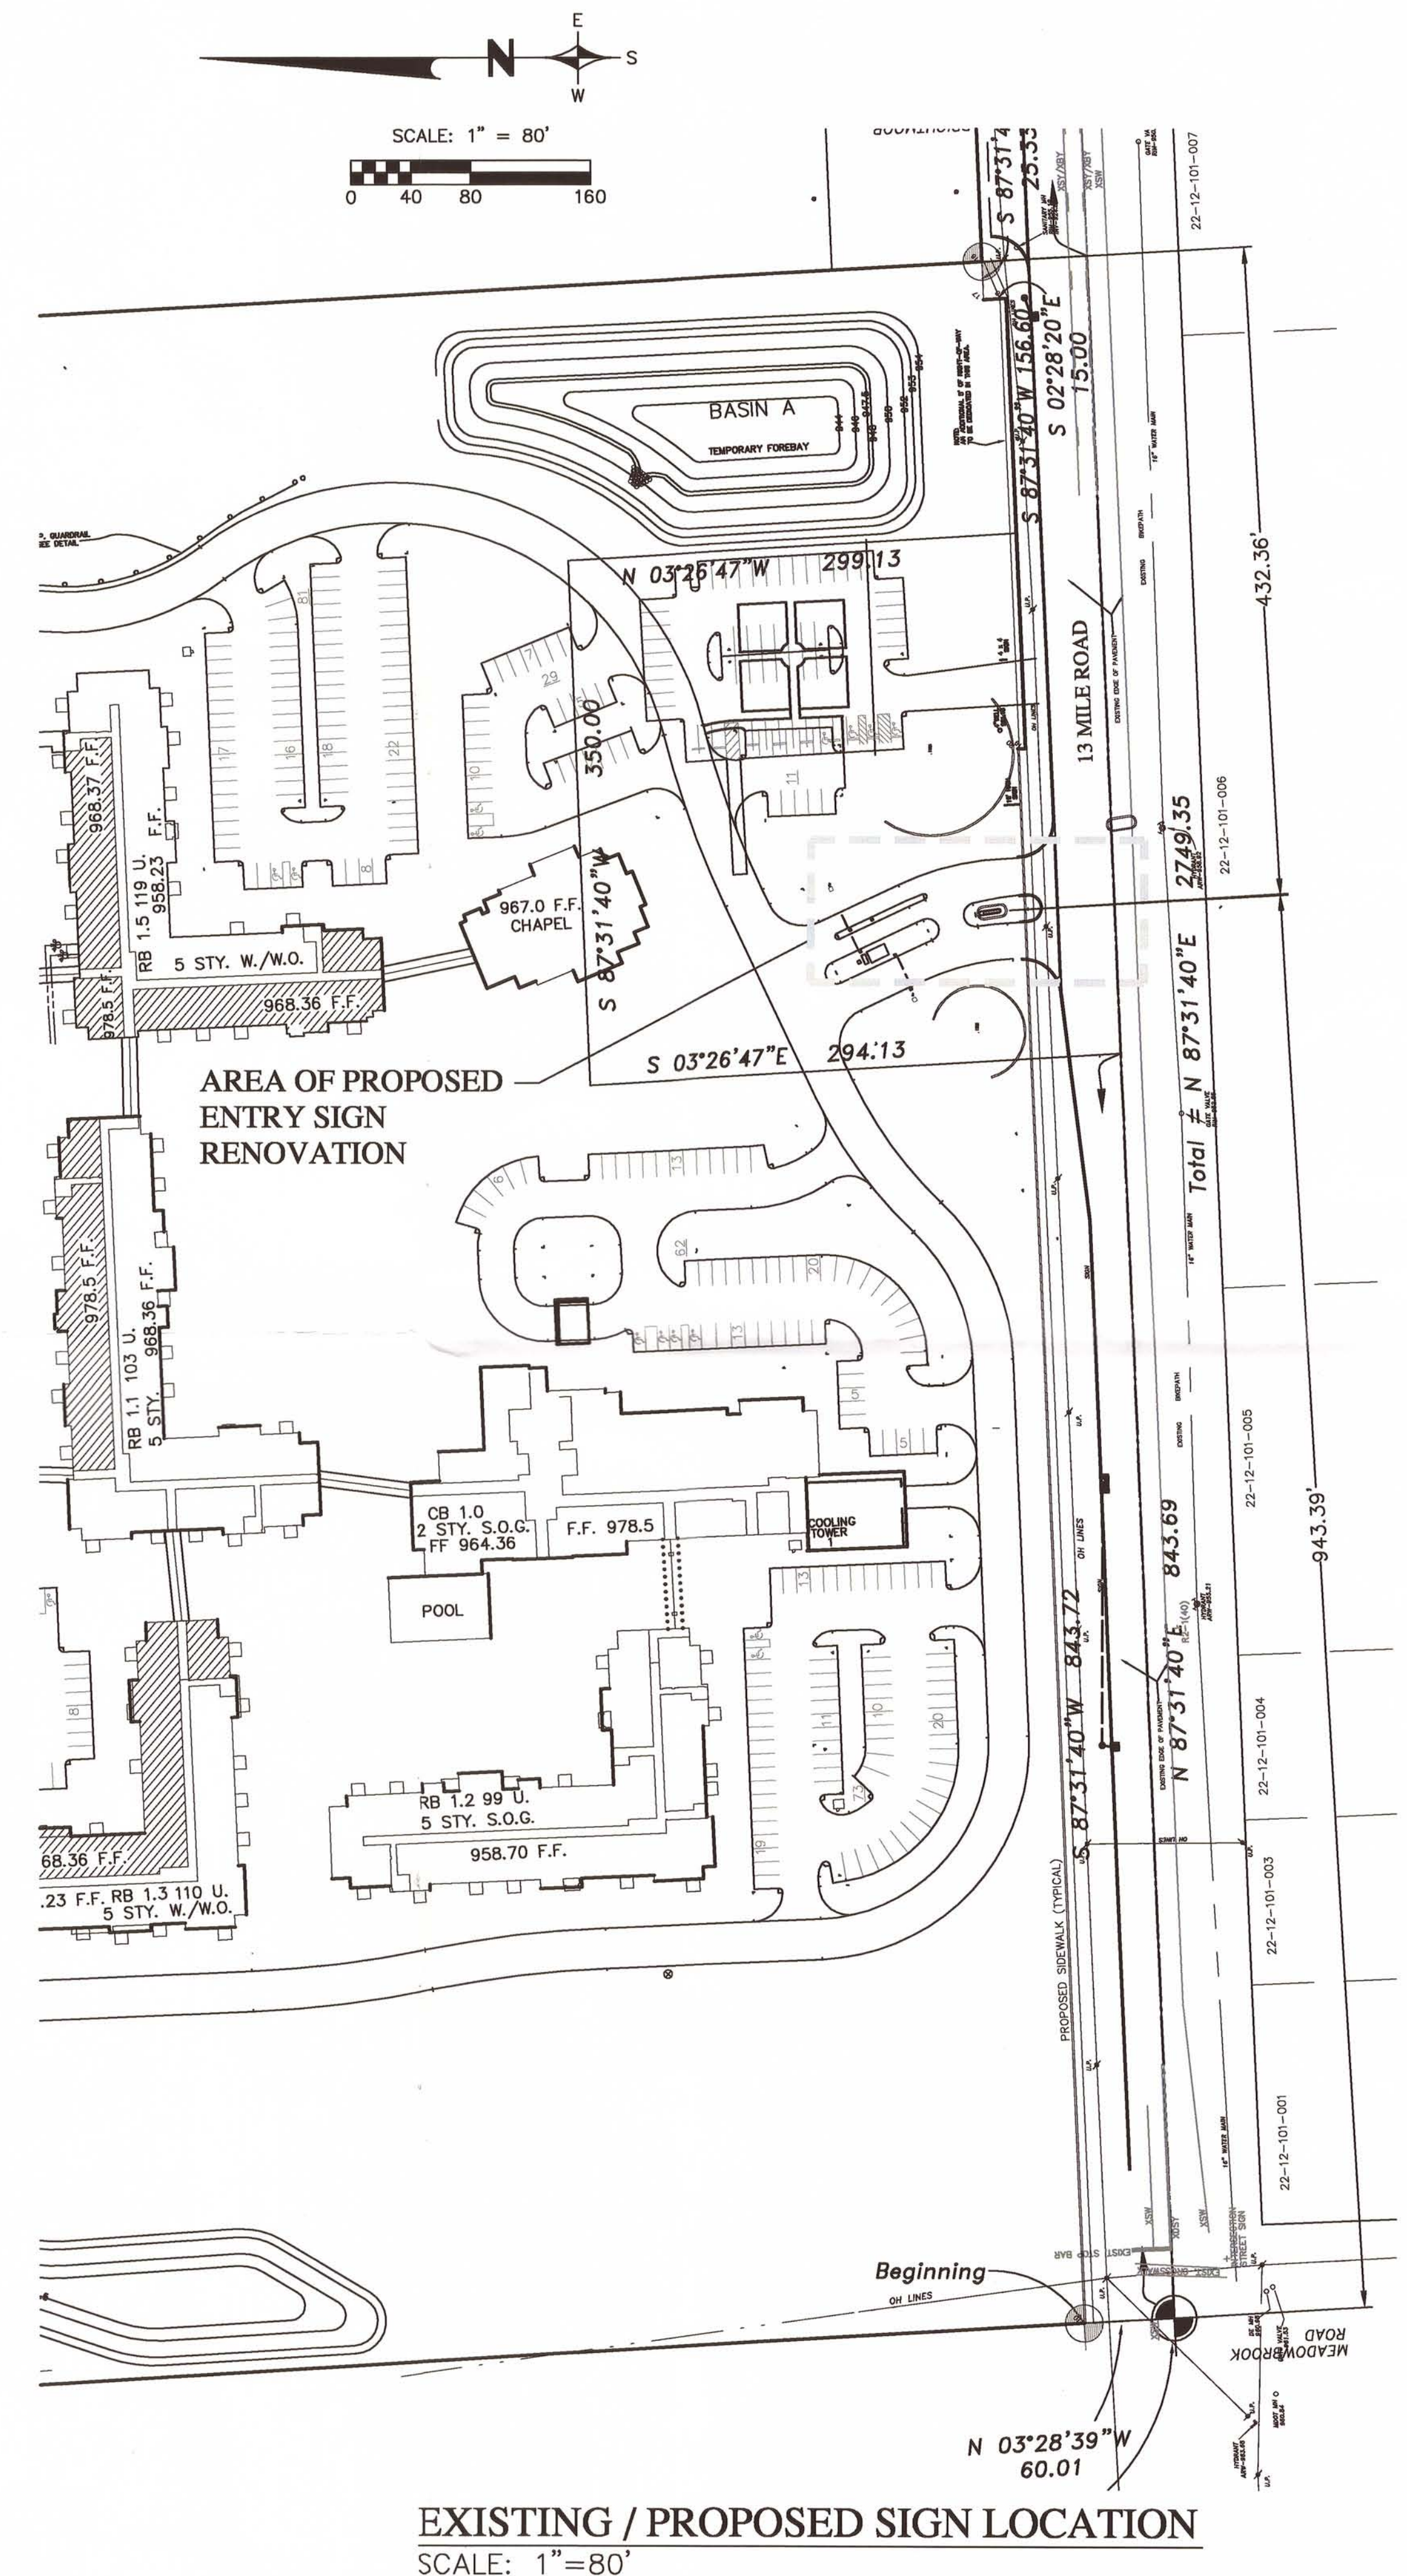

REVISIONS	DATE	BY	REVISIONS	DATE	BY	REVISIONS	DATE	BY	REVISIONS	DATE	BY

ZEIMET WOZNAK & ASSOCIATES
Civil Engineers & Land Surveyors
5800 GRAND RIVER AVE., SUITE 100
NEW HUDSON, MICHIGAN 48165
P: (248) 437-5099 F: (248) 437-5222 www.zeimetwozniak.com

MISS DIG SYSTEM, INC.
THREE FULL WORKING DAYS BEFORE YOU DIG, CALL THE MISS DIG SYSTEM
1-800-482-7171

PROJECT SPONSOR:
REDWOOD-ERC NOVI, LLC
701 MAIDEN CHOICE LANE
BALTIMORE, MARYLAND 21228

PROPOSED ENTRY SIGN RENOVATION
FOX RUN
NOVI MICHIGAN

DATE 10-19-10 SCALE HOR: 1" = 80' VER: 1" = N/A
DESIGNED BY LW JOB NO. 00144
DRAWN BY DAB SHEET 1

© COPYRIGHT 2010