



**SUBJECT:** Approval of request by E & M, Inc. (Society Hill) for one-year extension, to October 9, 2023, of site plan approval for a 312-unit apartment project developed as a PD-1 Option in a multi-family (RM-1) district, located at the southwest corner of Novi Road and 12 ½ Mile Road, previously extended under a consent judgment and subject to annual extension reviews.

**SUBMITTING DEPARTMENT:** COMMUNITY DEVELOPMENT, PLANNING

**BACKGROUND INFORMATION:**

Attached is the request from E & M, Inc. for a one-year extension of site plan approval for Society Hill, along with a copy of the general plan. Society Hill is a proposed 312-unit multiple-family project located on about 24 acres of land on the west side of Novi Road, south of Twelve and One-Half Mile Road. The following summary of the 2001 Consent Judgment was provided previously by the applicant's attorney:

*The site plan was approved in the normal course by the City and was later included as a part of a Consent Judgment, which resolved the City's condemnation of land to widen Novi Road, a dispute concerning a sewer special assessment district ("SAD 94"), and the City's request for easements along Arena Drive (Arena Drive area dedication was adjacent to property owned by the same developer). Under the terms of the Consent Judgment, E & M conveyed the Novi Road land to the City, agreed to complete the SAD 94 sewer line and granted easements to the City along Arena Drive. The Society Hill site plan approval was extended for five years with a provision for annual City Council extensions thereafter.*

The Judgment further provides that, if the site plan approval is not extended, the obligations for E & M to complete the SAD 94 sewer line to Twelve and One-Half Mile Road shall be void, and the City shall be obligated to complete the sewer line as originally planned and routed. Since there is a large wetland complex in this area, a State Wetland Permit would be required.

**Review of the status of SAD 94**

The City's Engineering Division reviewed the Society Hill Consent Judgment and SAD 94 and associated costs for the construction of the sanitary sewer construction. Total project construction estimates for the remainder of the SAD 94 sanitary sewer would be approximately \$436,500. The City's review also noted that a major obstacle for the City to construct the remainder of the SAD 94 sanitary sewer is that the City does not appear to have any easements on the Society Hill parcels needed to construct the sewer.

The Engineering Division's review further notes that there have been a number of developments in the original SAD 94 service area. The attached map shows the original service area for SAD 94 and the location of the constructed SAD 94 sanitary sewer.

Since the time SAD 94 was first conceived, the following developments have taken place:

- Carlton Forest and Charneth Fen extended the sanitary sewer through those sites to 12-1/2 Mile Road,
- Bolingbrooke (currently under construction) was approved to extend sanitary sewer from Vista Hills to the area north of 12-1/2 Mile Road (including service to the existing residential parcels west of the development),
- The recent site developments along 12 Mile Road have extended the sanitary sewer to the west from SAD 94,
- Lotus Bank (acquired by Level One Bancorp) extended sanitary sewer from 12 Mile Road north on Dixon for future service to the southern half of Dixon Road, and
- Liberty Park has extended sanitary sewer to Dixon Road to ultimately serve the northern half of Dixon.

With the exception of a few parcels along Dixon Road, which no longer require the SAD 94 sanitary sewer for service, (and for which the Dixon Meadows rezoning with PRO was approved for several parcels), the developer of Society Hill is the only parcel that requires extension of the SAD 94. The sanitary sewer currently terminates at the southwest corner of the proposed development and is available for extension.

The attached map better illustrates the original SAD 94 service area, the existing sanitary sewer in the area, the parcels that are no longer served by SAD 94, and the location of Society Hill.

In short, it appears that the lack of recorded easements stands in the way of the City's construction of the sanitary sewer required under the consent judgment, and it is noted that at this point, the required sanitary sewer construction would primarily serve the Society Hill Development, as the surrounding properties have provided alternative sanitary service.

#### **Discussions to consider modifications to the approved site plan**

A few years ago, the applicant indicated that a review of the site plan would be appropriate. At that time, the applicant took a few steps toward the development of a new plan. Since the applicant has not yet formally submitted a new or revised plan for consideration, the applicant is again requesting a one-year extension of the site plan as provided for in the terms of the Consent Judgment. The City Council has granted one-year extensions of the site plan approval each year since 2006. The applicant is now requesting another one year extension of the site plan approval. The Consent Judgment does not provide for any limits to the number of extensions that may be granted.


**RECOMMENDED ACTION:** Approval of request by E & M, Inc. (Society Hill) for one-year extension, to October 9, 2023, of site plan approval for a 312-unit apartment project developed as a PD-1 Option in a multi-family (RM-1) district, located at the southwest corner of Novi Road and 12 ½ Mile Road, previously extended under a consent judgment and subject to annual extension reviews.

**SOCIETY HILL  
LOCATION MAP**




# Society Hill

## Location Map

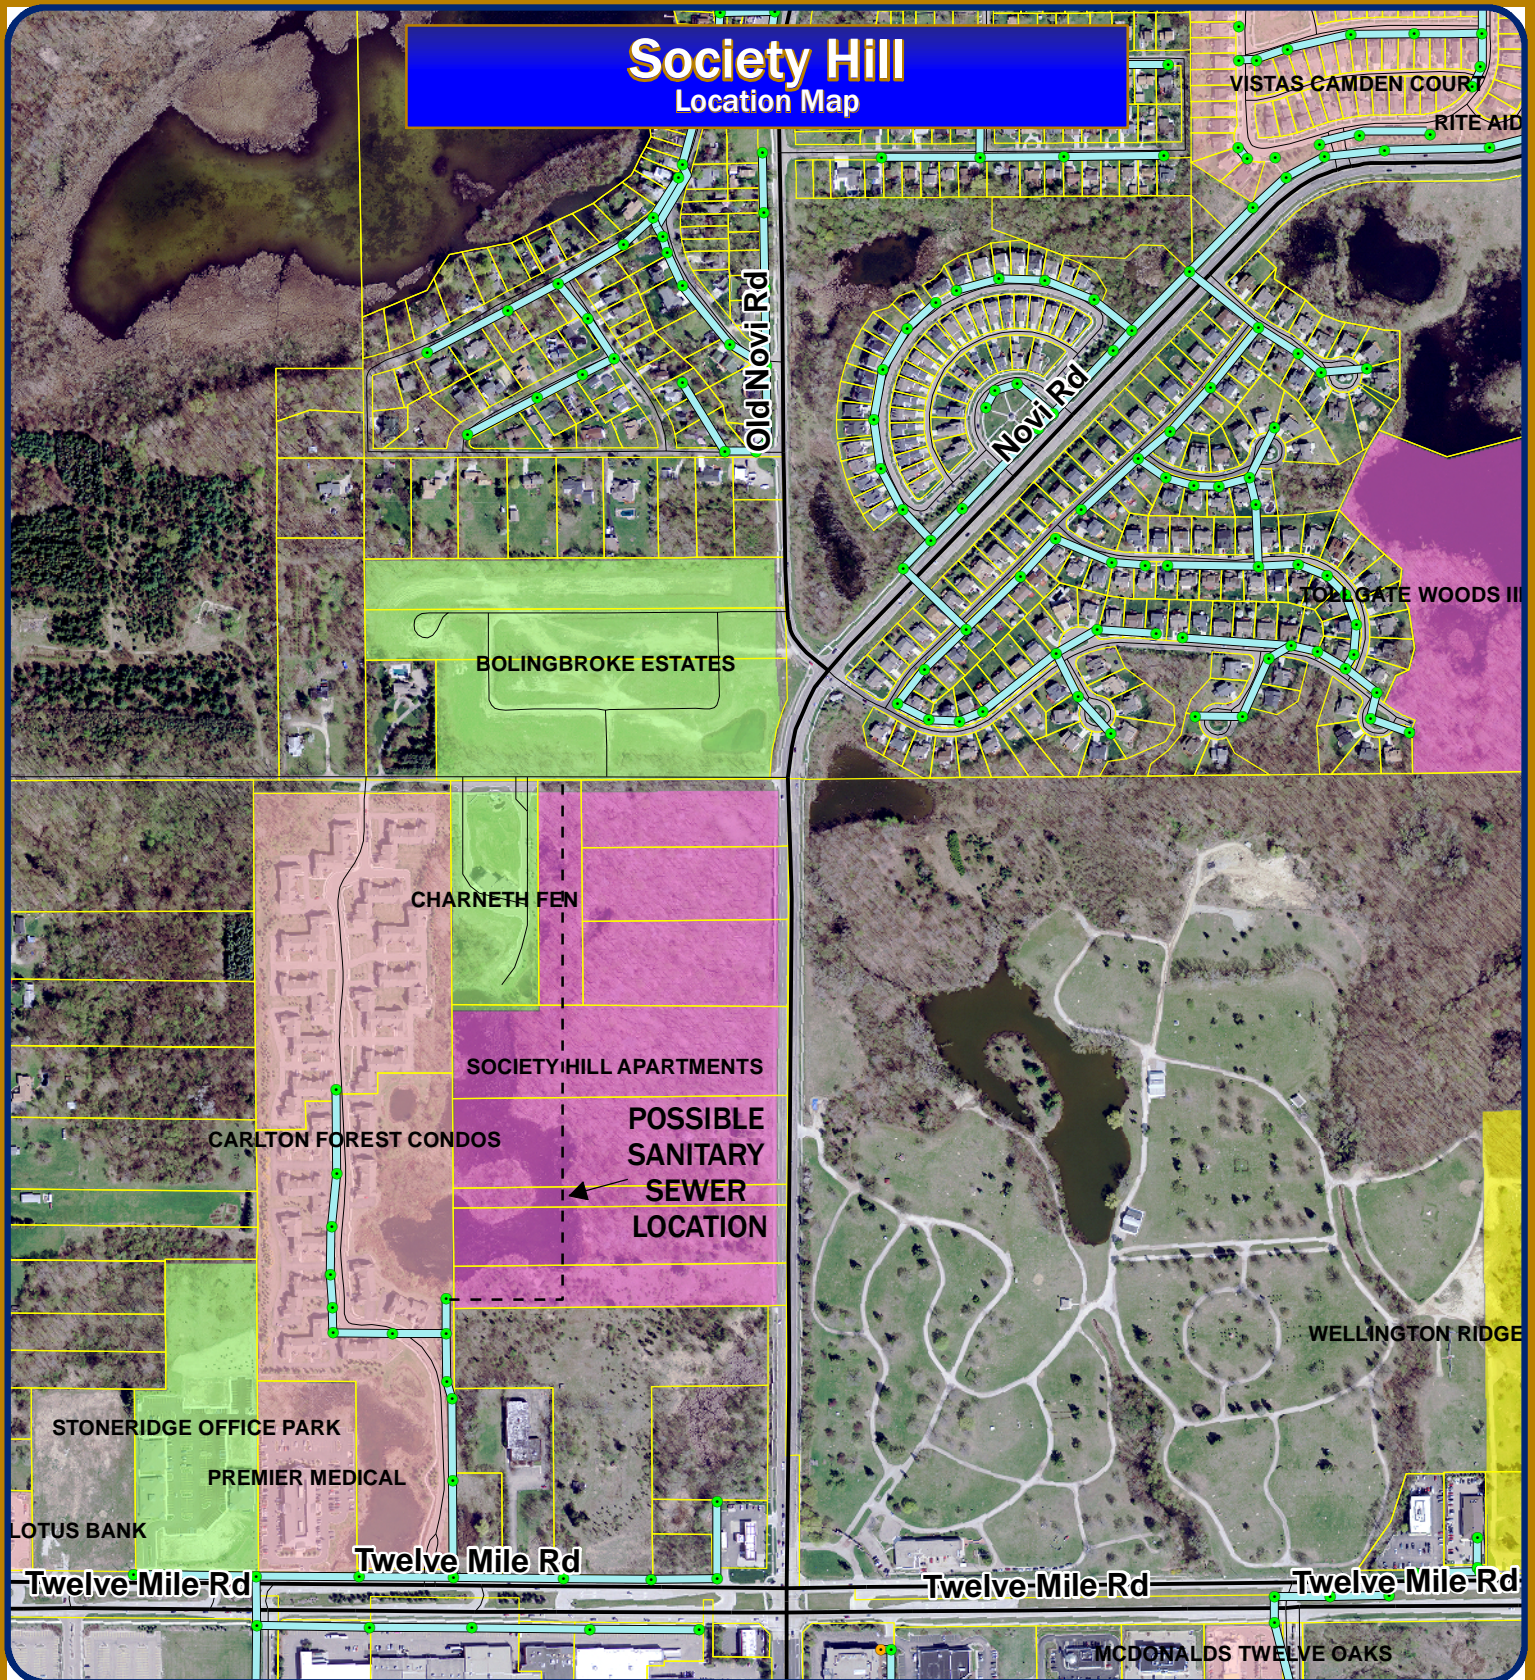

Map Author: Mark Spencer and Dave Campbell  
 Date: Sept. 8, 2011  
 Project: SP 95-44  
 Version #: 1.0

**Map Legend**  
 Sanitary Mains



**City of Novi**

Planning Division  
 Community Development  
 45175 W Ten Mile Rd  
 Novi, MI 48375  
[cityofnovi.org](http://cityofnovi.org)



1 inch = 616 feet

**MAP INTERPRETATION NOTICE**

Map information depicted is not intended to replace or substitute for any official or primary source. This map was intended to meet National Map Accuracy Standards and use the most recent, accurate sources available to the people of the City of Novi. Boundary measurements and area calculations are approximate and should not be construed as survey measurements performed by a licensed Michigan Surveyor as defined in Michigan Public Act 132 of 1970 as amended. Please contact the City GIS Manager to confirm source and accuracy information related to this map.




**SAD 94  
SANITARY SEWER  
LOCATION MAP FOR AREA PROPERTIES**



# SAD 94 Sanitary Sewer-Society Hill

Location Map


Proposed Bolingbrooke Development

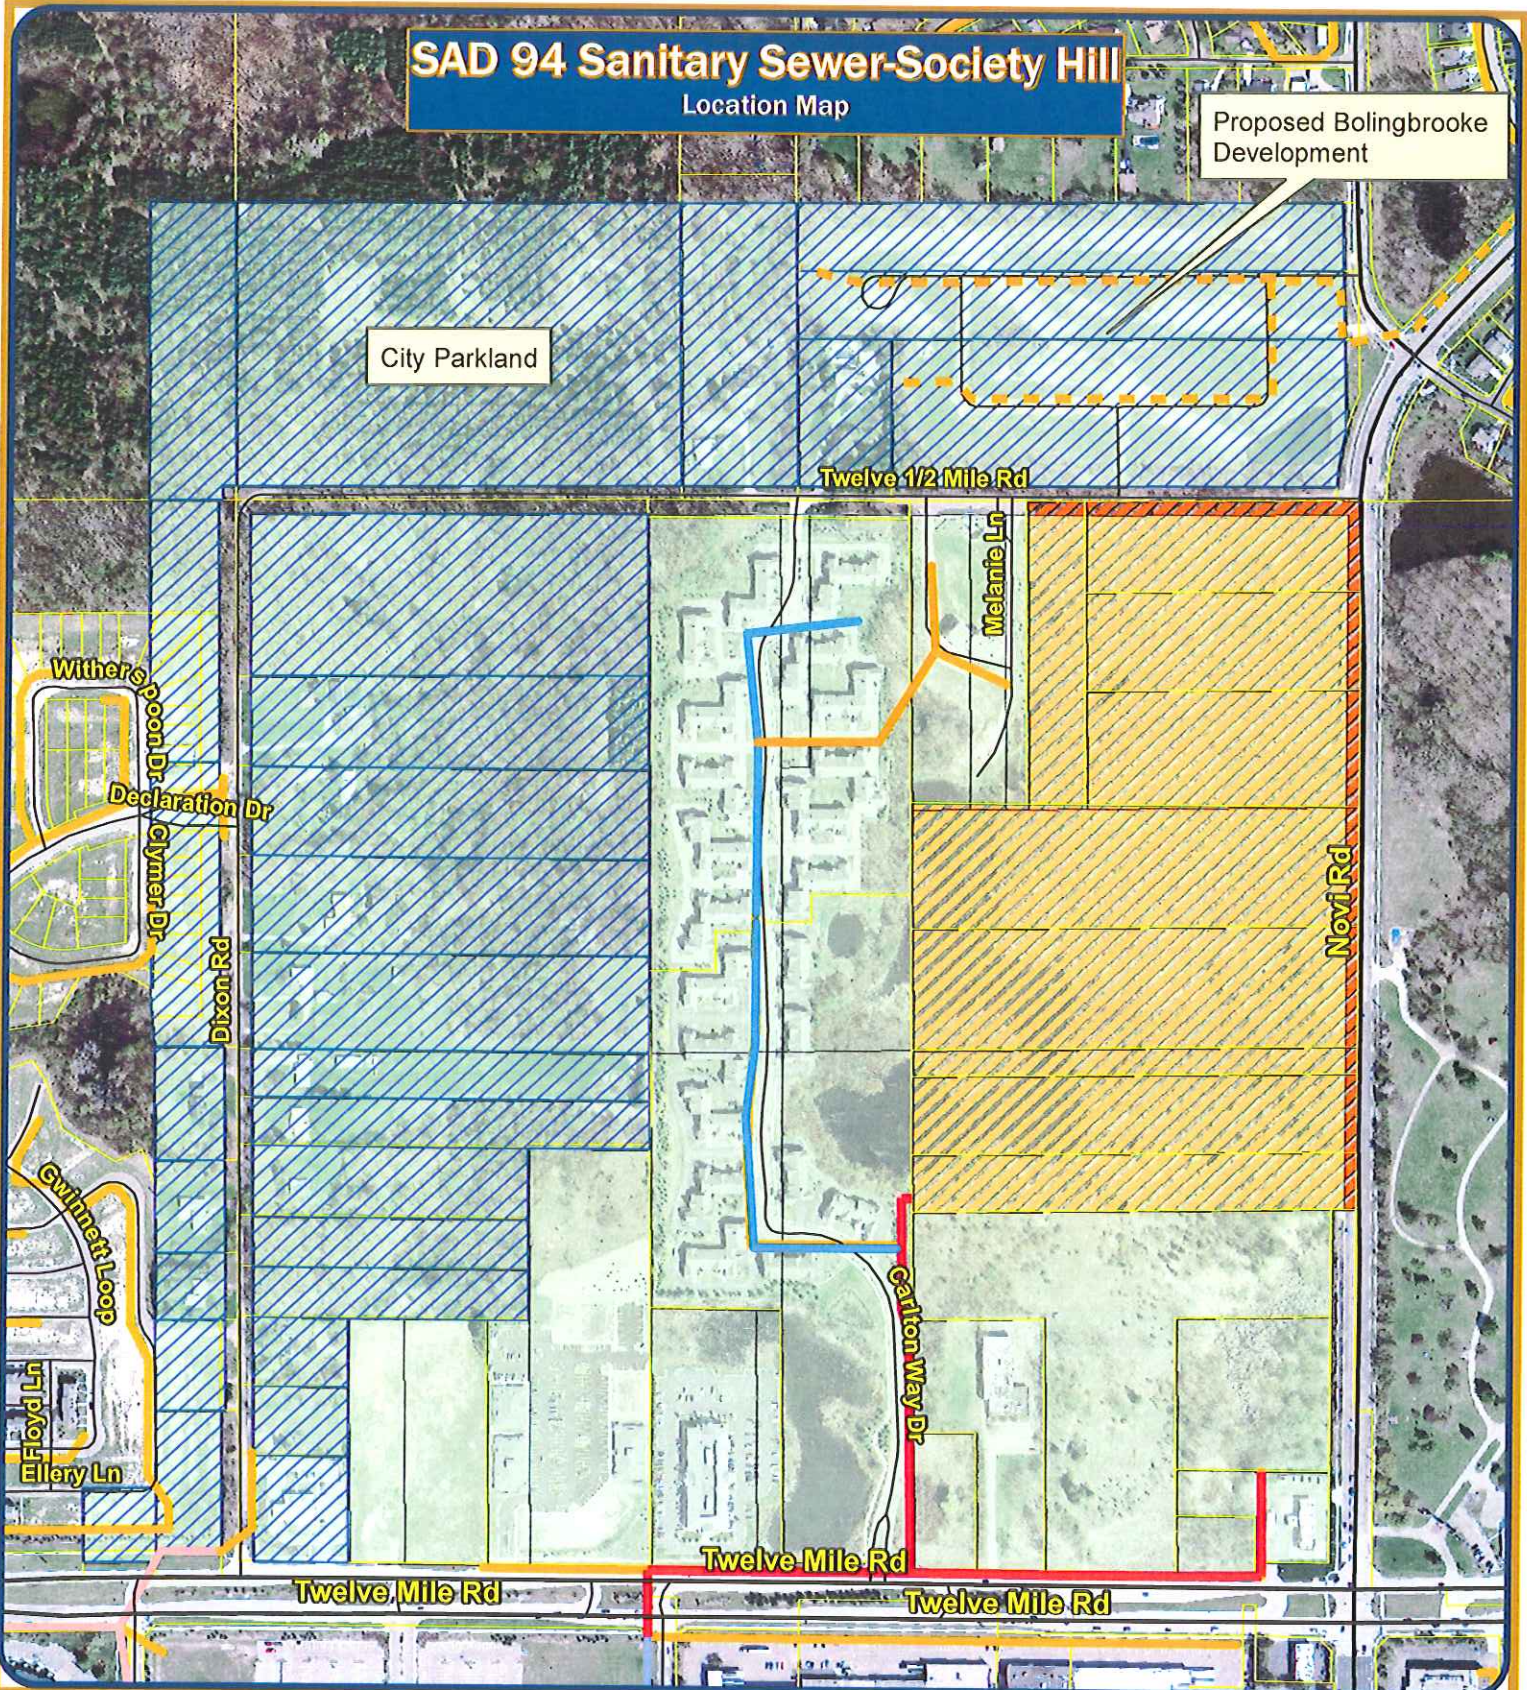

Map Author: Brian Coburn  
 Date: 9/6/12  
 Project:  
 Version #:

**MAP INTERPRETATION NOTICE**  
 Map information depicted is not intended to replace or substitute for any official or primary source. This map was intended to meet National Map Accuracy Standards and use the most recent accurate sources available to the people of the City of Novi. Boundary measurements and area calculations are approximate and should not be construed as survey measurements performed by a licensed Michigan Surveyor as defined in Michigan Public Act 132 of 1970 as amended. Please contact the City GIS Manager to confirm source and accuracy information related to this map.

## Legend

- |   |                                    |   |                |
|---|------------------------------------|---|----------------|
|  | SAD 94 Sanitary Sewer              |  | Sanitary Mains |
|  | SAD 94 Service Area                |  | 8.0"           |
|  | Parcels No Longer Served by SAD 94 |  | 10.0"          |
|  | Society Hill Parcels               |  | 12.0"          |



**City of Novi**

Engineering Division  
 Department of Public Services  
 26300 Lee BeGole Drive  
 Novi, MI 48375  
 cityofnovi.org



1 inch = 458 feet



**E&M LETTER  
REQUEST FOR SOCIETY HILL  
FINAL SITE PLAN APPROVAL EXTENSION**

E & M

---

32605 West Twelve Mile Road, Suite 290  
Farmington Hills, Michigan 48334  
Telephone (248) 705-0911  
Facsimile (248) 553-9594

08/12/2022

VIA EMAIL

Honorable Bob Gatt, Mayor and Members of the City Council  
c/o Barbara McBeth, Community Development Department  
City of Novi  
45175 W. Ten Mile Road  
Novi, Michigan 48375

Re: Extension of Society Hill (E&M Inc.) Final Site Plan Approval - Expiring October 9, 2022

Dear Mayor Gatt and Members of the City Council:

We are writing to request a one (1) year extension of the final site plan approval for the Society Hill project, which will be expiring October 9, 2017. This request is made in accordance with Paragraph 9.B of the Consent Judgement entered October 9, 2001 in the *City of Novi vs. Toltec Structures and E&M, Inc.* (Oakland Circuit Court No. 95-502489-CC) and follows a subsequent one (1) extension approved by City Council at the August 29, 2016 City Council Meeting (excerpt from minutes attached). I enclose a copy of the Consent Judgement along with prior correspondence sent to the City at the time of our last request for extension which provides some historical background of Society Hill and the Consent Judgement.

E&M asks that the City Council place this request on its agenda. Please let us know the date this request will be heard. Your time in this matter is much appreciated. Should you require any additional information, I can be reached at 248.705.0911

Sincerely,

*Enriko Sasson*


Enriko Sasson

Enclosures

cc: Pete Auger, City Manager (c/o Barbara McBeth)



**SOCIETY HILL  
GENERAL PLAN**

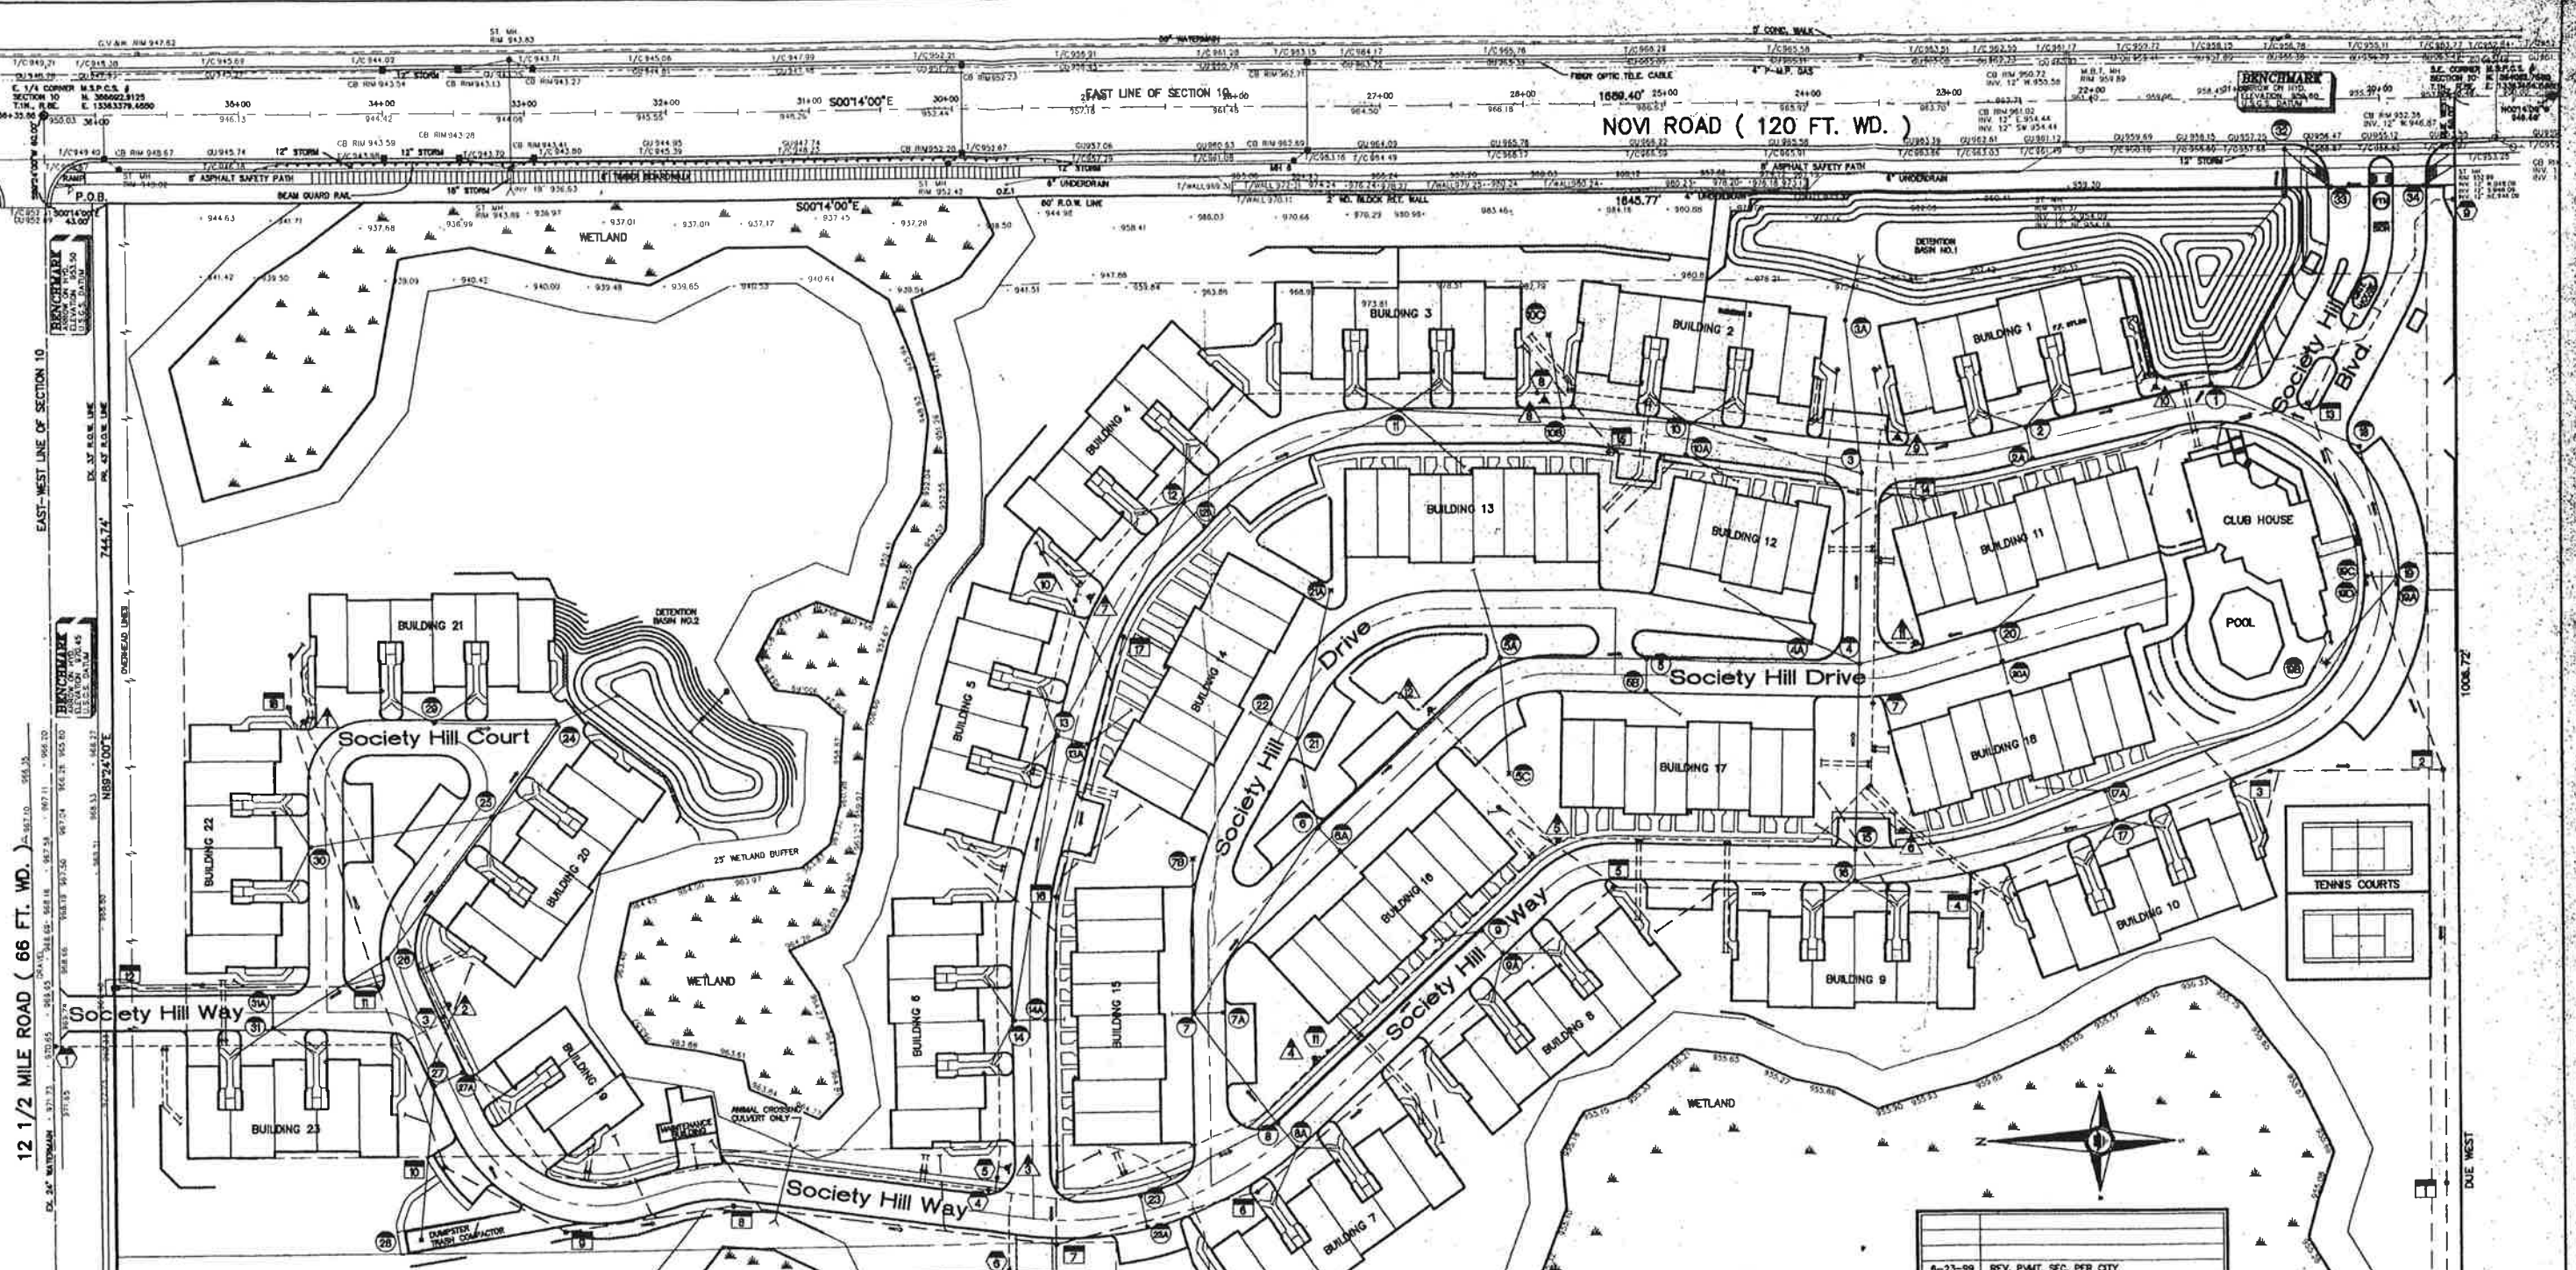

ESTIMATED QUANTITIES		SECTION I - PAVEMENT ON SITE		SECTION II - SANITARY SEWER	
DESCRIPTION	QUANTITY	DESCRIPTION	QUANTITY	DESCRIPTION	QUANTITY
DEEP STRENGTH ASPHALT	17,828	S.F.	12" ABS TRUSS SEWER PIPE	2,475	L.F.
CONCRETE DRIVEWAY	8,533	S.F.	8" ABS TRUSS SEWER PIPE	1,384	L.F.
CONCRETE CURB & GUTTER	8,786	L.F.	6" PVC, SCH 40 SEWER LEAD	1,754	L.F.
CONCRETE SIDEWALK	13,807	S.F.	4" DIA. SANITARY MANHOLE COMP.	18	EA.
M.D.S.S. TYPE "W" OPENING	4,172	L.F.	SEWER TAP W/ INTERIOR DISCH. COUPL.	1	EA.
MOUNTAIN CURB & GUTTER	1,180	L.F.			
SECTION III - PAVEMENT OFF SITE		SECTION IV - WATERMAIN			
11" DEEP STRENGTH ASPHALT	99	S.F.	12" CLASS 54, D.I. WATERMAIN	2,173	L.F.
M.D.S.S. FB CURB & GUTTER	93	L.F.	8" CLASS 54, D.I. WATERMAIN	1,413	L.F.
CONCRETE CURB & GUTTER	28	L.F.	6" CLASS 54, D.I. WATERMAIN	74	L.F.
M.D.S.S. TYPE "W" OPENING	120	L.F.	8" HYDRANT ASSEMBLY-COMPOSITE	12	EA.
WIDE ASPHALT PATH	22	L.F.	12" GATE VALVE & WELL-COMPOSITE	4	EA.
CONC. SIDEWALK S' WD.	825	S.F.	8" GATE VALVE & WELL-COMPOSITE	4	EA.
12" x 24" x 36" TAPPING SLEEVE W/			12" GATE VALVE & WELL		EA.
12" GATE VALVE & WELL					
26" C-76, CLASS III, SEWER PIPE	89	L.F.			
20" C-76, CLASS III, SEWER PIPE	148	L.F.			
27" C-76, CLASS III, SEWER PIPE	130	L.F.			
24" C-76, CLASS III, SEWER PIPE	424	L.F.			
21" C-76, CLASS III, SEWER PIPE	830	L.F.			
21" C-76, CLASS III, SEWER PIPE	35	L.F.			
18" C-76, CLASS III, SEWER PIPE	804	L.F.			
15" C-76, CLASS III, SEWER PIPE	819	L.F.			
12" C-76, CLASS III, SEWER PIPE	2,150	L.F.			
13" x 17" CMP-ARCH PIPE	50	C.			
8" PVC, SCHEDULE 40, SEWER PIPE	1,704	L.F.			
4" DIA. MANHOLE COMP.	2	EA.			
4" DIA. MH W/ 2' SUMP	8	EA.			
4" DIA. MH W/ 4' SUMP &	8	EA.			
4" DIA. GAS SEPARATOR	3	EA.			
4" DIA. CATCH BASIN W/ 3' SUMP	21	EA.			
4" DIA. CMP OVERFLOW STRUCTURE	2	EA.			
3" DIA. REAR YARD CATCH BASIN	8	EA.			
3" DIA. RILEY	23	EA.			
30" END SECTION W/ BAR SCREEN	1	EA.			
30" END SECTION W/ BAR SCREEN	1	EA.			
21" END SECTION W/ BAR SCREEN	3	EA.			
18" END SECTION	1	EA.			

**LEGAL DESCRIPTION**  
 Part of the S.E. 1/4 of Section 10, T.1N., R.9E., City of Novi, Oakland County, Michigan, being more particularly described as commencing at the E. 1/4 corner said Section 10; thence along the East-West 1/4 line of said Section 10, S. 89° 24' 00" W., 60.00 feet; thence S. 00° 14' 00" E., 43.90 feet to the point of beginning; thence along the West right-of-way line of Novi Road (120.00 feet wide), S. 00° 14' 00" E., 1645.77 feet; thence due West 1006.72 feet; thence N. 00° 52' 00" W., 959.58 feet; thence due East 280.09 feet; thence N. 00° 52' 00" W., 878.59 feet; thence along the South right-of-way line of 1/2 Mile Road (proposed 86.00 feet wide), N. 89° 24' 00" E., 744.74 feet to the point of beginning. Containing 1,476.650 square feet or 33.899 acres. Subject to assessments and restrictions of record.

**LEGEND**

	EASEMENT		EASEMENT
	EASEMENT		EASEMENT
	EASEMENT		EASEMENT
	EASEMENT		EASEMENT
	EASEMENT		EASEMENT

**NOVAK & FRAUS**  
 Civil Engineers Land Surveyors  
 1310 N. Stephenson Highway Tel. (248) 399-0886  
 Royal Oak, Michigan 48067-1508 Fax. (248) 399-0805

**GENERAL PLAN**  
 PART OF THE SOUTH EAST 1/4 OF SECTION 10,  
 TOWN 1 NORTH, RANGE 9 EAST,  
 CITY OF NOVI, OAKLAND COUNTY, MICHIGAN

CLIENT: **THE SOLOMON GROUP**

SCALE: 1" = 50'  
 ISSUE DATE: 12-08-98  
 APPROVED: T. GERMAN

DESIGNED: A. WIREMAN  
 DRAWN: M. KOCHER  
 CHECKED: A. WIREMAN

JOB NUMBER: 3-7946  
 SHEET NUMBER: 3 OF 26

DR. VETTES\7046\7046\_BEN.dwg Tue Jun 29 11:46:25 1999 Novak & Fraus, P.L.L.C.