



COMMUNITY DEVELOPMENT DEPARTMENT

45175 Ten Mile Road
Novi, MI 48375
(248) 347-0415 Phone
(248) 735-5600 Facsimile
www.cityofnovi.org

ZONING BOARD OF APPEALS STAFF REPORT

FOR: City of Novi Zoning Board of Appeals

ZONING BOARD APPEALS DATE: June 13, 2017

REGARDING: **1141 EAST LAKE DRIVE (PZ17-0014)**

BY: Larry Butler, Deputy Director Community Development

I. GENERAL INFORMATION:

Applicant

McCotter Architecture and Design, PLLC.

Variance Type

Dimensional Variance

Property Characteristics

Zoning District: Single Family Residential
Location: East of East Lake Drive, South of 14 Mile Road
Parcel #: 50-22-02-126-008

Request

The applicant is requesting a variance from the City of Novi Ordinance Section 3.1.5d for side yard setbacks of 11 feet, 9 inches and building overhang set back of 13 feet, 3 inches. Section 4.19-E.i to allow a 308 square foot variance to maximum allowable accessory building size 850 square feet allowed.

This property is zoned Single Family Residential (R-4).

II. STAFF COMMENTS:

Minimum side yard setback is 10 feet with the total two sides of 25 feet.

III. RECOMMENDATION:

The Zoning Board of Appeals may take one of the following actions:

1. I move that we **grant** the variance in Case No. **PZ17-0014**, sought by _____ for _____ because Petitioner has shown practical difficulty requiring _____.

 - (a) Without the variance Petitioner will be unreasonably prevented or limited with respect to use of the property because _____.
 - (b) The property is unique because _____.

- (c) Petitioner did not create the condition because _____
_____.
- (d) The relief granted will not unreasonably interfere with adjacent or surrounding properties because _____
_____.
- (e) The relief is consistent with the spirit and intent of the ordinance because _____
_____.
- (f) The variance granted is subject to:
 - 1. _____.
 - 2. _____.
 - 3. _____.
 - 4. _____.

2. I move that we **deny** the variance in Case No. **PZ17-0014**, sought by _____,
for _____ because Petitioner has not shown
practical difficulty requiring _____.

- (a) The circumstances and features of the property including _____ are not unique because they exist generally throughout the City.
- (b) The circumstances and features of the property relating to the variance request are self-created because _____
_____.
- (c) The failure to grant relief will result in mere inconvenience or inability to attain higher economic or financial return based on Petitioner's statements that _____.
- (d) The variance would result in interference with the adjacent and surrounding properties by _____.
- (e) Granting the variance would be inconsistent with the spirit and intent of the ordinance to _____
_____.

Should you have any further questions with regards to the matter please feel free to contact me at (248) 347-0417.

Larry Butler
Deputy Director Community Development
City of Novi



45175 Ten Mile Road
 Novi, MI 48375
 (248) 347-0415 Phone
 (248) 735-5600 Facsimile
www.cityofnovi.org

ZONING BOARD OF APPEALS APPLICATION

APPLICATION MUST BE FILLED OUT COMPLETELY

I. PROPERTY INFORMATION (Address of subject ZBA Case)				Application Fee: _____	
PROJECT NAME / SUBDIVISION				Meeting Date: _____	
ADDRESS		LOT/SIUTE/SPACE #		ZBA Case #: PZ _____	
SIDWELL # 50-22-_____-_____-_____		May be obtain from Assessing Department (248) 347-0485			
CROSS ROADS OF PROPERTY					
IS THE PROPERTY WITHIN A HOMEOWNER'S ASSOCIATION JURISDICTION?			REQUEST IS FOR:		
<input type="checkbox"/> YES <input type="checkbox"/> NO			<input type="checkbox"/> RESIDENTIAL <input type="checkbox"/> COMMERCIAL <input type="checkbox"/> VACANT PROPERTY <input type="checkbox"/> SIGNAGE		
DOES YOUR APPEAL RESULT FROM A NOTICE OF VIOLATION OR CITATION ISSUED?				<input type="checkbox"/> YES <input type="checkbox"/> NO	
II. APPLICANT INFORMATION					
A. APPLICANT		EMAIL ADDRESS		CELL PHONE NO.	
NAME				TELEPHONE NO.	
ORGANIZATION/COMPANY				FAX NO.	
ADDRESS		CITY		STATE	ZIP CODE
B. PROPERTY OWNER <input type="checkbox"/> CHECK HERE IF APPLICANT IS ALSO THE PROPERTY OWNER					
Identify the person or organization that owns the subject property:		EMAIL ADDRESS		CELL PHONE NO.	
NAME				TELEPHONE NO.	
ORGANIZATION/COMPANY				FAX NO.	
ADDRESS		CITY		STATE	ZIP CODE
III. ZONING INFORMATION					
A. ZONING DISTRICT					
<input type="checkbox"/> R-A <input type="checkbox"/> R-1 <input type="checkbox"/> R-2 <input type="checkbox"/> R-3 <input type="checkbox"/> R-4 <input type="checkbox"/> RM-1 <input type="checkbox"/> RM-2 <input type="checkbox"/> MH <input type="checkbox"/> I-1 <input type="checkbox"/> I-2 <input type="checkbox"/> RC <input type="checkbox"/> TC <input type="checkbox"/> TC-1 <input type="checkbox"/> OTHER _____					
B. VARIANCE REQUESTED					
INDICATE ORDINANCE SECTION (S) AND VARIANCE REQUESTED:					
1. Section _____ Variance requested _____					
2. Section _____ Variance requested _____					
3. Section _____ Variance requested _____					
4. Section _____ Variance requested _____					
IV. FEES AND DRAWINGS					
A. FEES					
<input type="checkbox"/> Single Family Residential (Existing) \$200 <input type="checkbox"/> (With Violation) \$250 <input type="checkbox"/> Single Family Residential (New) \$250					
<input type="checkbox"/> Multiple/Commercial/Industrial \$300 <input type="checkbox"/> (With Violation) \$400 <input type="checkbox"/> Signs \$300 <input type="checkbox"/> (With Violation) \$400					
<input type="checkbox"/> House Moves \$300 <input type="checkbox"/> Special Meetings (At discretion of Board) \$600					
B. DRAWINGS 1-COPY & 1 DIGITAL COPY SUBMITTED AS A PDF					
• Dimensioned Drawings and Plans			• Existing & proposed distance to adjacent property lines		
• Site/Plot Plan			• Location of existing & proposed signs, if applicable		
• Existing or proposed buildings or addition on the property			• Floor plans & elevations		
• Number & location of all on-site parking, if applicable			• Any other information relevant to the Variance application		



ZONING BOARD OF APPEALS APPLICATION

V. VARIANCE

A. VARIANCE (S) REQUESTED

DIMENSIONAL USE SIGN

There is a five-(5) hold period before work/action can be taken on variance approvals.

B. SIGN CASES (ONLY)

Your signature on this application indicates that you agree to install a **Mock-Up Sign ten-(10) days** before the schedule ZBA meeting. Failure to install a mock-up sign may result in your case not being heard by the Board, postponed to the next schedule ZBA meeting, or cancelled. A mock-up sign is **NOT** to be actual sign. Upon approval, the mock-up sign must be removed within five-(5) days of the meeting. If the case is denied, the applicant is responsible for all costs involved in the removal of the mock-up or actual sign (if erected under violation) within five-(5) days of the meeting.

C. ORDINANCE

City of Novi Ordinance, Section 3107 – Miscellaneous

No order of the Board permitting the erection of a building shall be valid for a period longer than one-(1) year, unless a building permit for such erection or alteration is obtained within such period and such erection or alteration is started and proceeds to completion in accordance with the terms of such permit.

No order of the Board permitting a use of a building or premises shall be valid for a period longer than one-hundred and eighty-(180) days unless such use is establish within such a period; provided, however, where such use permitted is dependent upon the erection or alteration or a building such order shall continue in force and effect if a building permit for such erection or alteration is obtained within one-(1) year and such erection or alteration is started and proceeds to completion in accordance with the terms of such permit.

D. APPEAL THE DETERMINATION OF THE BUILDING OFFICIAL

PLEASE TAKE NOTICE:

The undersigned hereby appeals the determination of the Building Official / Inspector or Ordinance made

CONSTRUCT NEW HOME/BUILDING ADDITION TO EXISTING HOME/BUILDING SIGNAGE
 ACCESSORY BUILDING USE OTHER _____

VI. APPLICANT & PROPERTY SIGNATURES

A. APPLICANT

Applicant Signature

Date

B. PROPERTY OWNER

If the applicant is not the owner, the property owner must read and sign below:

The undersigned affirms and acknowledges that he, she or they are the owner(s) of the property described in this application, and is/are aware of the contents of this application and related enclosures.

Property Owner Signature

Date

VII. FOR OFFICIAL USE ONLY

DECISION ON APPEAL:

GRANTED

DENIED

The Building Inspector is hereby directed to issue a permit to the Applicant upon the following and conditions:

Chairperson, Zoning Board of Appeals

Date



Community Development Department

45175 Ten Mile Road
Novi, MI 48375
(248) 347-0415 Phone
(248) 735-5600 Facsimile
www.cityofnovi.org

REVIEW STANDARDS DIMENSIONAL VARIANCE

The Zoning Board of Appeals (ZBA) will review the application package and determine if the proposed Dimensional Variance meets the required standards for approval. In the space below, and on additional paper if necessary, explain how the proposed project meets each of the following standards. (Increased costs associated with complying with the Zoning Ordinance will not be considered a basis for granting a Dimensional Variance.)

Standard #1. Circumstances or Physical Conditions.

Explain the circumstances or physical conditions that apply to the property that do not apply generally to other properties in the same zoning district or in the general vicinity. Circumstances or physical conditions may include:

- a. **Shape of Lot.** Exceptional narrowness, shallowness or shape of a specific property in existence on the effective date of the Zoning Ordinance or amendment.
 Not Applicable Applicable If applicable, describe below:

and/or

- b. **Environmental Conditions.** Exceptional topographic or environmental conditions or other extraordinary situations on the land, building or structure.
 Not Applicable Applicable If applicable, describe below:

and/or

- c. **Abutting Property.** The use or development of the property immediately adjacent to the subject property would prohibit the literal enforcement of the requirements of the Zoning Ordinance or would involve significant practical difficulties.
 Not Applicable Applicable If applicable, describe below:

Standard #2. Not Self-Created.

Describe the immediate practical difficulty causing the need for the Dimensional Variance, that the need for the requested variance is not the result of actions of the property owner or previous property owners (i.e., is not self-created).

Standard #3. Strict Compliance.


Explain how the Dimensional Variance in strict compliance with regulations governing area, setback, frontage, height, bulk, density or other dimensional requirements will unreasonably prevent the property owner from using the property for a permitted purpose, or will render conformity with those regulations unnecessarily burdensome.

Standard #4. Minimum Variance Necessary.


Explain how the Dimensional Variance requested is the minimum variance necessary to do substantial justice to the applicant as well as to other property owners in the district.

Standard #5. Adverse Impact on Surrounding Area.

Explain how the Dimensional Variance will not cause an adverse impact on surrounding property, property values, or the use and enjoyment of property in the neighborhood or zoning district.

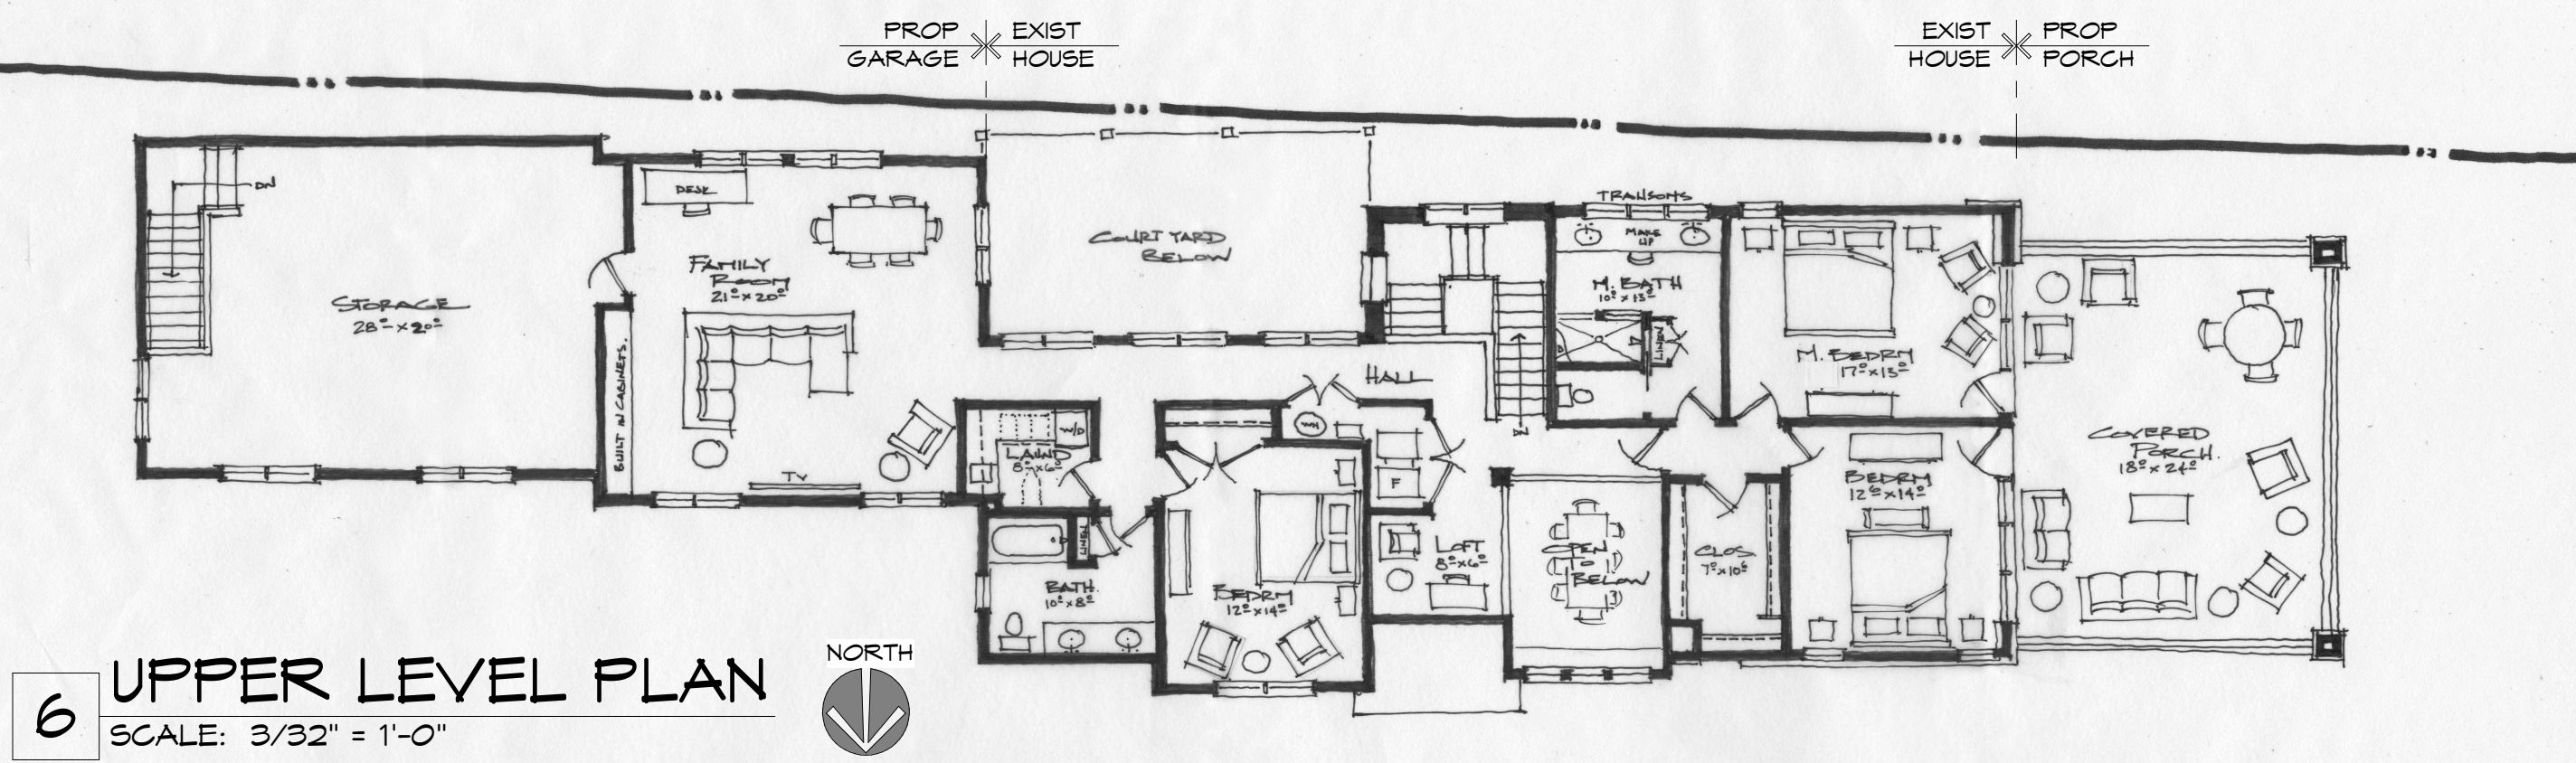

6 UPPER LEVEL PLAN
SCALE: 3/32" = 1'-0"

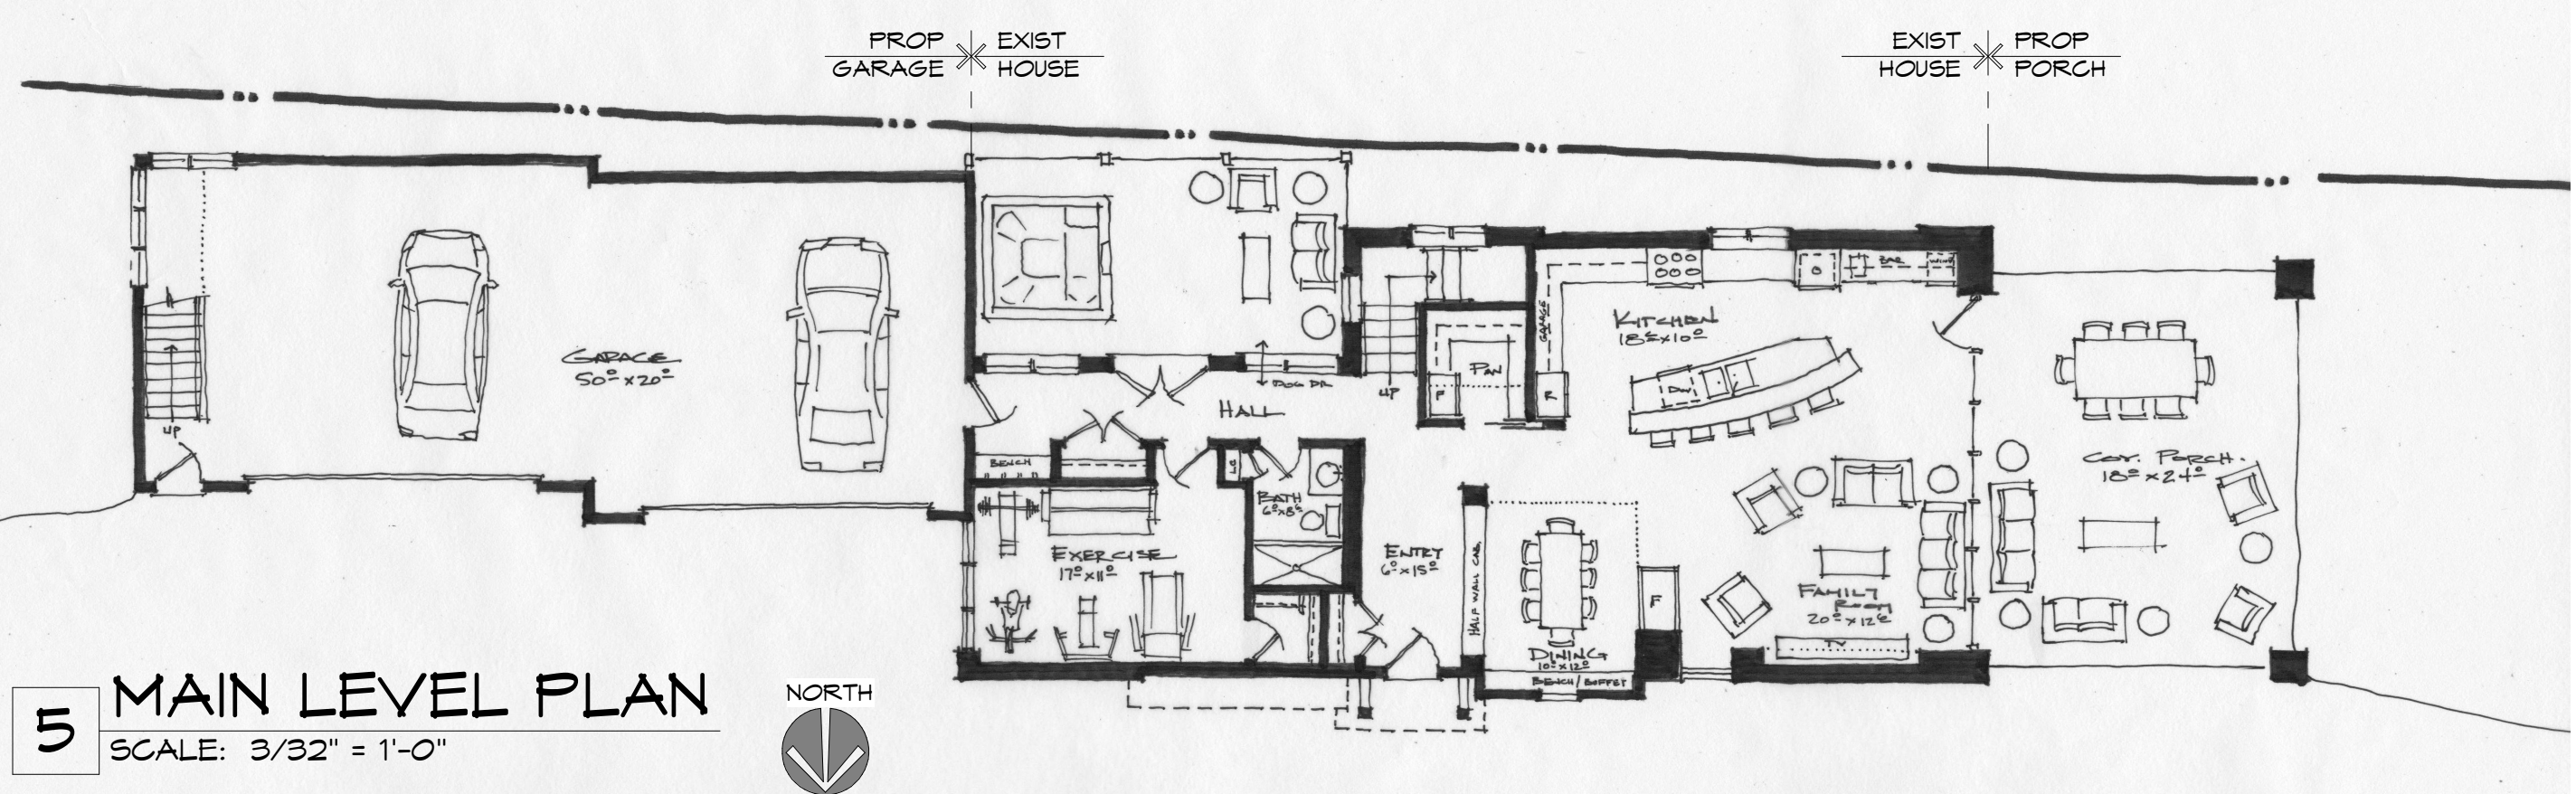

5 MAIN LEVEL PLAN
SCALE: 3/32" = 1'-0"



4 PROPOSED SOUTH SIDE VIEW



3 PROPOSED REAR VIEW



2 PROPOSED NORTH VIEW


LEGAL DESCRIPTION

LOT 5 AND LOT 6, OF "GROLL'S EDGEWATER SUBDIVISION", IN THE NORTHWEST 1/4 OF SECTION 2, TOWN 1 NORTH, RANGE 8 EAST, CITY OF NOVI, OAKLAND COUNTY, MICHIGAN, AS RECORDED IN LIBER 21 OF PLATS ON PAGE 3, OF OAKLAND COUNTY RECORDS, CONTAINING 0.40 ACRES OF LAND MORE OR LESS. SUBJECT TO ANY AND ALL EASEMENTS OR RIGHT OF WAYS OF RECORD IF ANY.
PARCEL # 22-02-126-008

ZONING RESTRICTIONS

ZONING JURISDICTION: CITY OF NOVI
ZONING CLASSIFICATION: R-4 ONE FAMILY RESIDENTIAL
EXISTING LOT SIZE: 11,783 S.F. (0.408 ACRES)

REGULATION	PERMITTED	PROPOSED
FRONT YARD SETBACK	30'-0"	18'-0"
REAR YARD SETBACK	35'-0"	46'-3"
SIDE YARD SETBACK	10'-0" MIN ONE SIDE 25'-0" TOTAL BOTH	11'-3" NORTH 2'-0" SOUTH (BLDG) 6" SOUTH (OVRHNG) 11'-4" VARIANCE REQ'D FOR BLDG 13'-3" VARIANCE REQ'D FOR OVERHANG
MAXIMUM BLDG HT	2.5-STORIES/35'-0"	2-STORIES/24'-8"
LOT COVERAGE	25%	17.05%
MAXIMUM ACCESSORY STRUCTURE SIZE	850 S.F.	1,158 S.F. 308 S.F. VARIANCE REQ'D

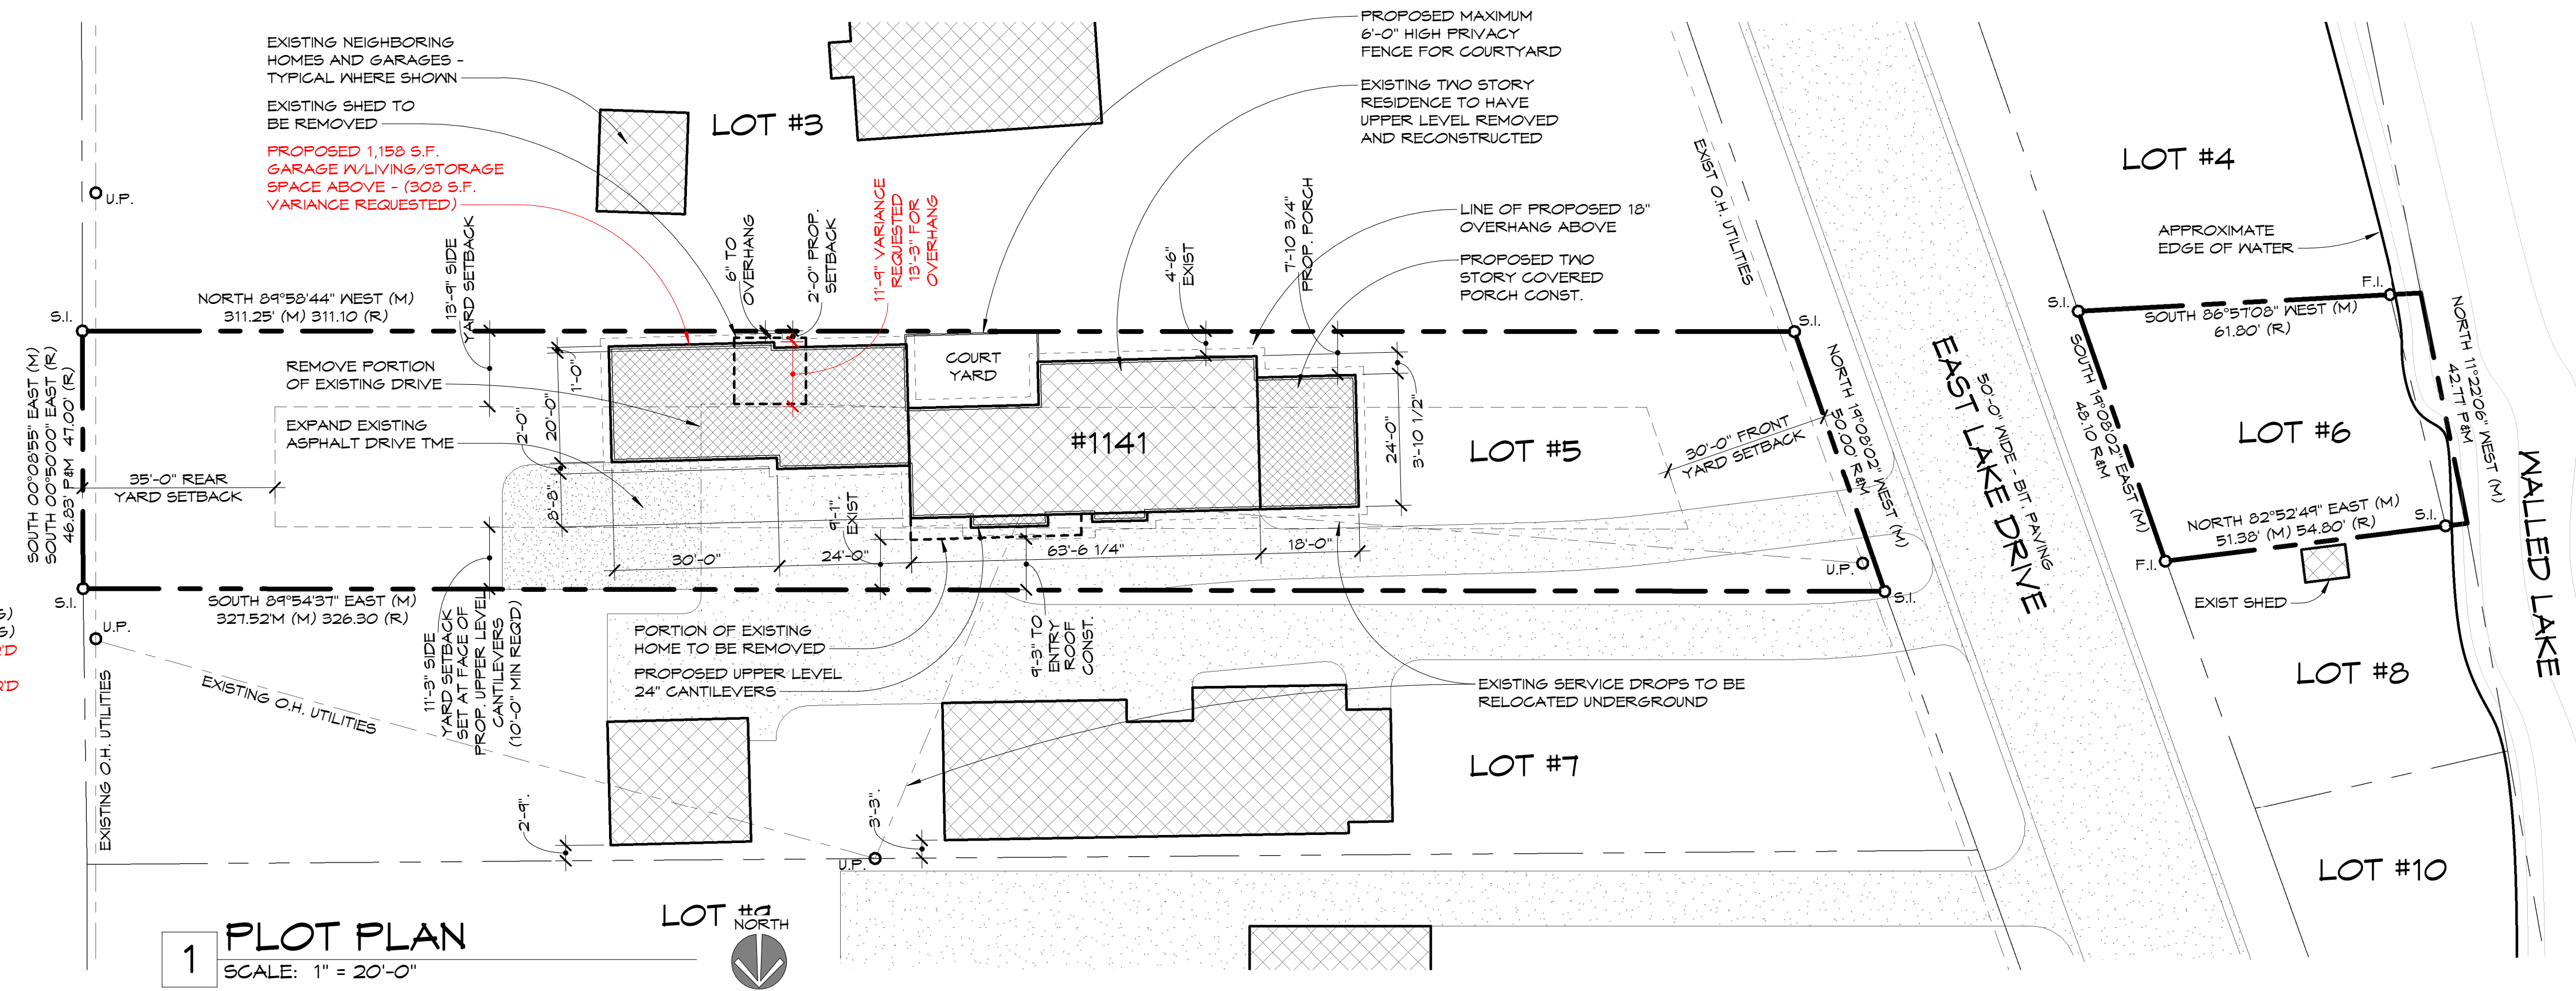

1 PLOT PLAN
SCALE: 1" = 20'-0"

SITE INFORMATION OBTAINED FROM SURVEY PREPARED BY NOWRY & HALE LAND SURVEYING LLC DATED 05-18-16, PROJECT #016-121

McCOTTER
Architecture and Design

2060 ORE CREEK LANE
BRIGHTON, MI 48114
PHONE: 734.216.1168
www.mccotterarchitecture.com

Project:

MURPHY RESIDENCE
1141 EAST LAKE DRIVE
NOVI, MI

Owner:

DAN AND MARIA MURPHY
113 CHESTNUT RIDGE
WALLED LAKE, MI

Issue/Revision:

ZBA APPLICATION 4/28/17

Sheet Title:

PLOT PLAN

A1

COPYRIGHT 2017