



WALL SIGN ELEVATION
SCALE: 1/2" = 1'-0"

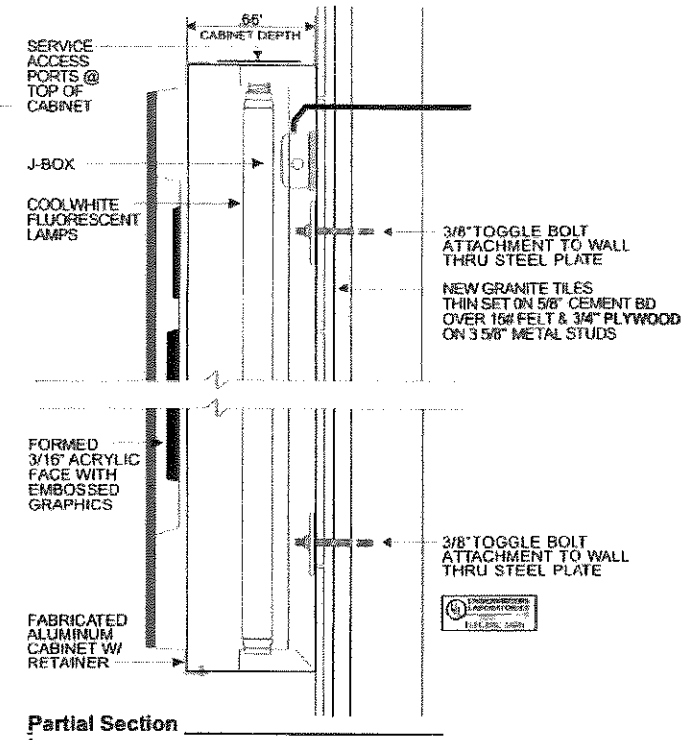


Partial Section

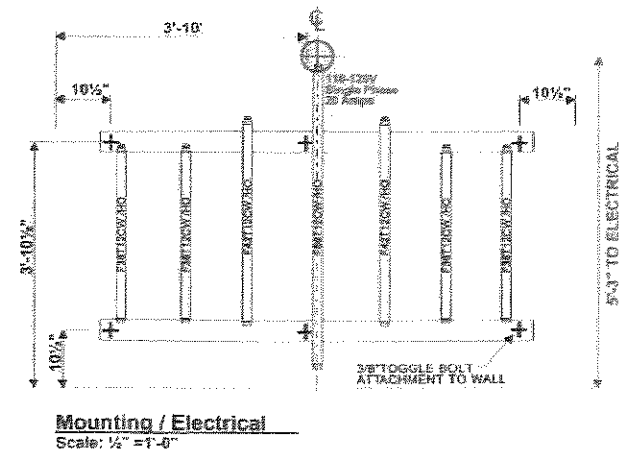

Mounting / Electrical
Scale: 1/2" = 1'-0"

Program Colors

| |
|--|
| MATCH PMS #187 |
| BLACK |
| WHITE |
| NATURAL BRUSHED ALUMINUM WITH MATTHEWS GLOSS CLEAR |

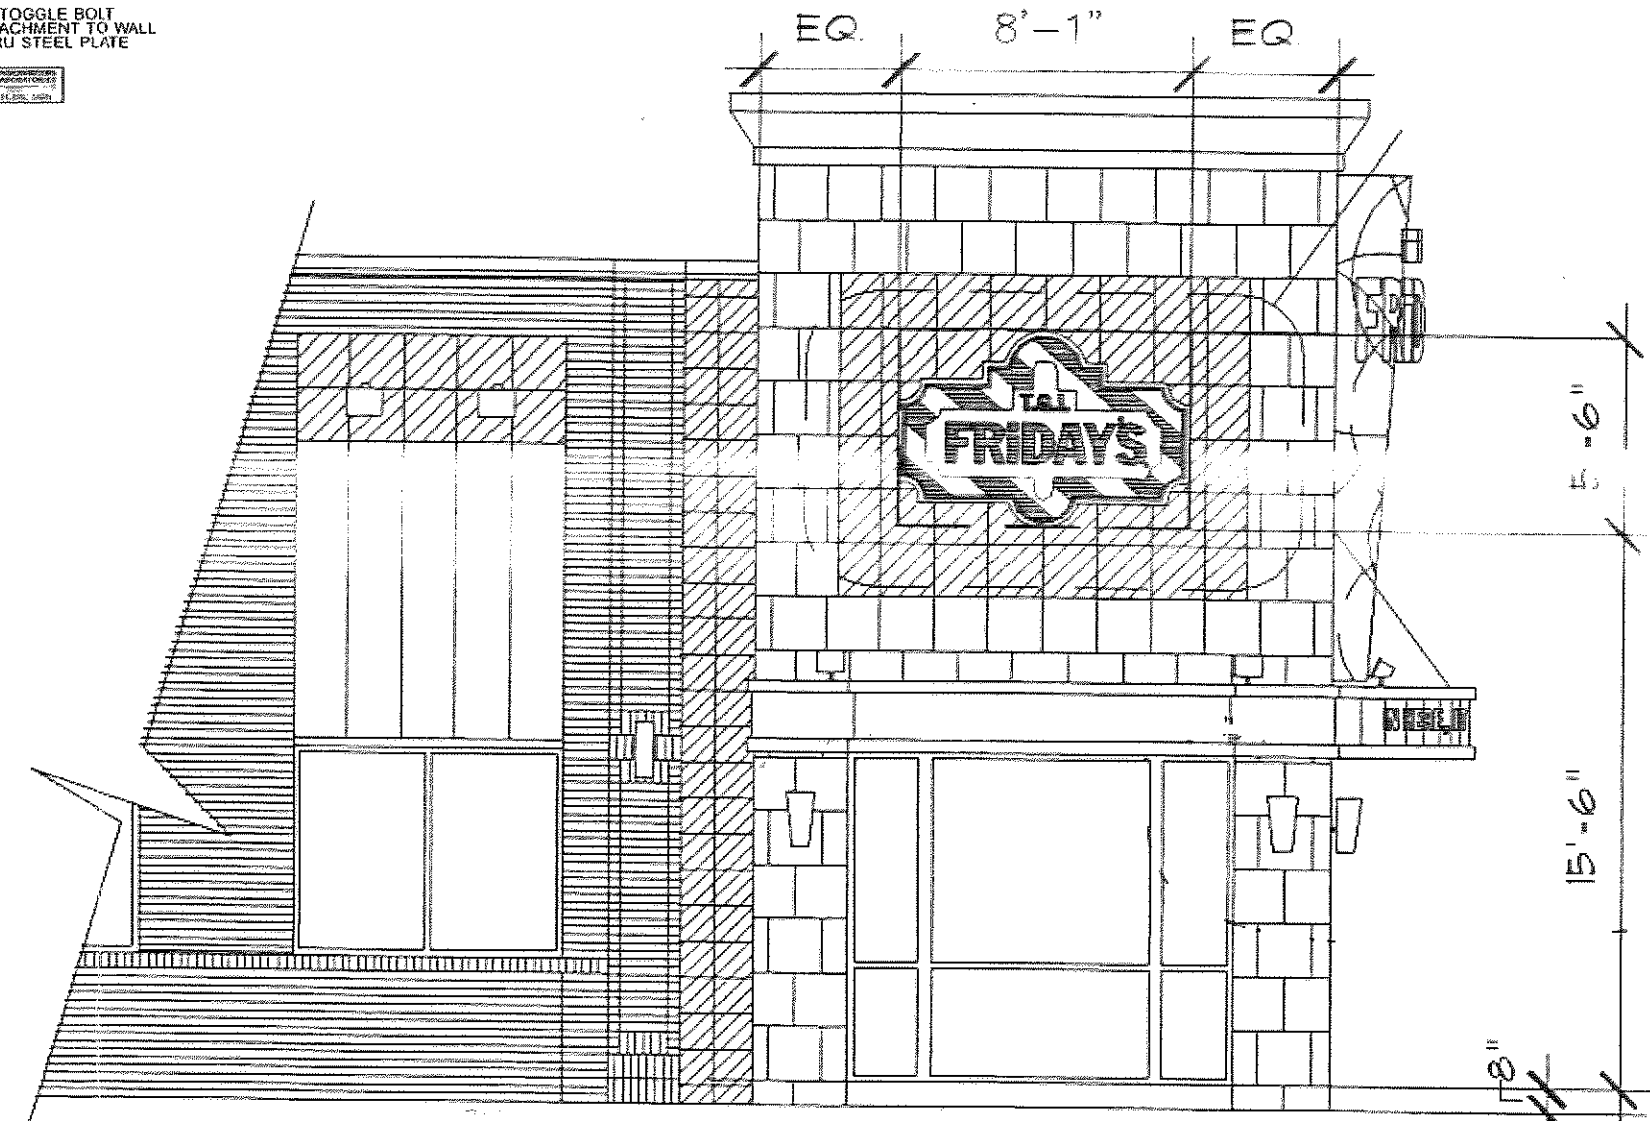


SIDE ELEVATION SCALE: 3/16" = 1'-0"

31550 Gosset Drive
Rockwood MI 48173
734.379.4000
info@TownsendSign.com
www.TownsendSign.com



**SIGNS
LIGHTING
GRAPHICS**

PROPOSED WALL SIGN ADDITION

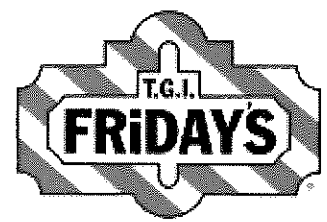

Project:
T.G.I. FRIDAYS
43200 CRESCENT BLVD.
NOVI, MICHIGAN 48375