

cityofnovi.org

ZONING BOARD OF APPEALS
CITY OF NOVI
Community Development Department

Case No. PZ14-0014 - Discount Tire

Location: 42990 Grand River

Zoning District: TC, Town Center

The applicant is requesting a variance from CITY OF NOVI, CODE OF ORDINANCES, Section 28-5(3) to allow two (2) additional wall signs of 72.5 square feet each located on the north and south sides. The property is located on Grand River Ave, east of Novi Road.

Ordinance Sections:

CITY OF NOVI, CODE OF ORDINANCES, Section 28-5(3) permits one sign per building or parcel within the TC, Town Center District.

City of Novi Staff Comments:

Since the plan was reviewed last, on June 10, 2014, applicant has submitted revised plans. The subject property currently has an existing ground sign and under the Novi Sign Ordinance the applicant is entitled to a single sign. The applicant is requesting to install two (2) wall 22.2 square feet located on the north elevation and 50.2 square feet located on the south elevation. Staff cannot support the request as the failure to grant relief will not unreasonably prevent or limit the use of the property and will result in substantially more than mere inconvenience or inability to attain a higher economic or financial return.

Standards for Granting a Sign Variance

CITY OF NOVI, CODE OF ORDINANCES, Section 28-16 addresses Sign Variance Appeals:

- The request is based upon circumstances or features that are exceptional and unique to the property and do not result from conditions that exist generally in the City or that are self-created, specifically _____.
- The failure to grant relief will unreasonably prevent or limit the use of the property and will result in substantially more than mere inconvenience or inability to attain a higher economic or financial return because _____.
- The grant of relief will not result in a use of structure that is incompatible with or unreasonably interferes with adjacent or surrounding properties, will result in substantial justice being done to both the applicant and adjacent or surrounding properties, and is not inconsistent with the spirit of the ordinance because _____.











SITE PLAN - AERIAL PHOTO




TONY SACCOS PIZZA

CHEETAH
CID138056


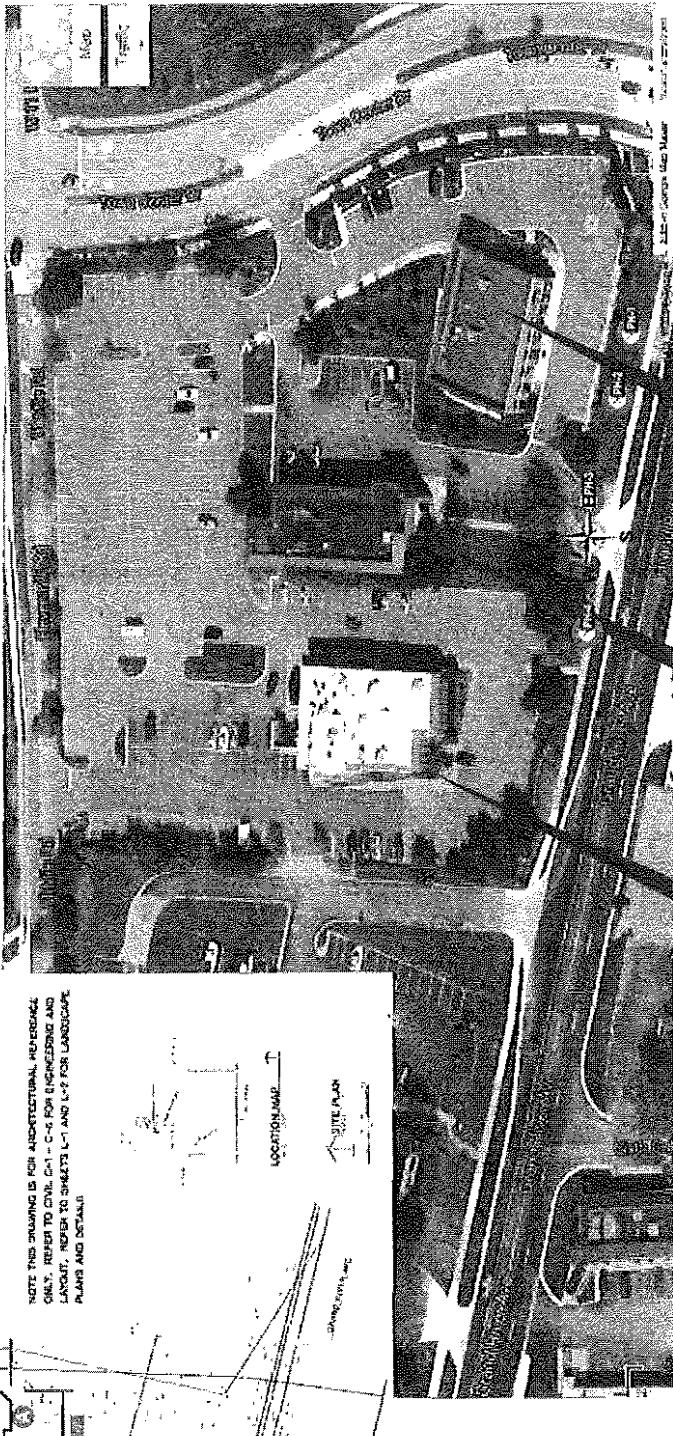

NOTE THIS DRAWING IS FOR ARCHITECTURAL REFERENCES ONLY. REFER TO CIVL. C-10 FOR ENGINEERING AND LAYOUT. REFER TO SHEET 1-1 AND 1-2 FOR LAYOUTS, PLANS AND DETAILS.

ENTRANCE VISIBILITY

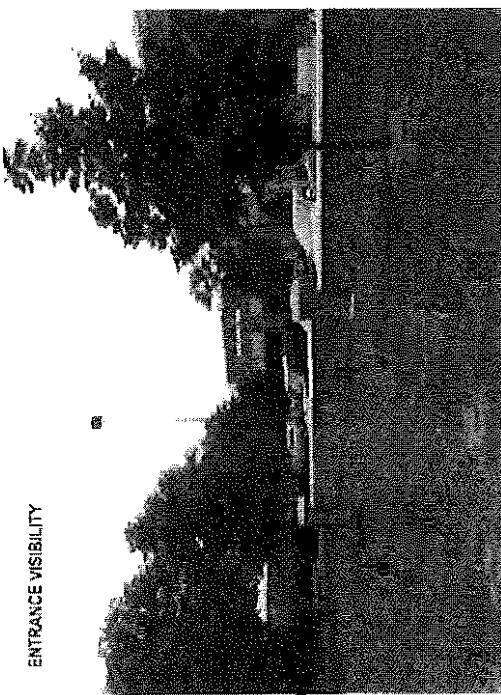


PHOTO - 1

ENTRANCE VISIBILITY

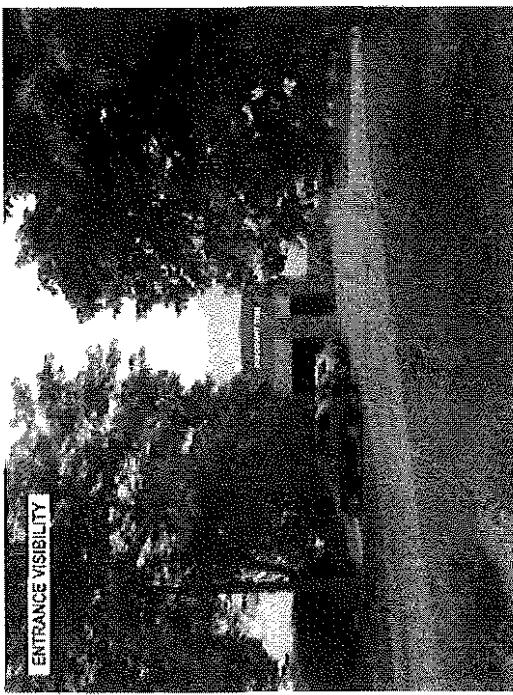


PHOTO - 2

ENTRANCE VISIBILITY



PHOTO - 3

ENTRANCE VISIBILITY

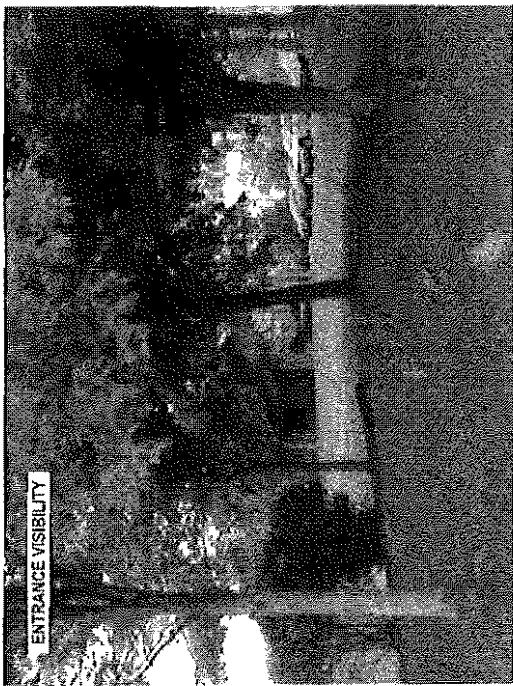


PHOTO - 4

WALTON

DISCOUNT TIRE



MWSB

TG

(C) 2011

3

4

TOTAL SQ. FOOTAGE APPROVED: 725.724 SQ FT SHOWN

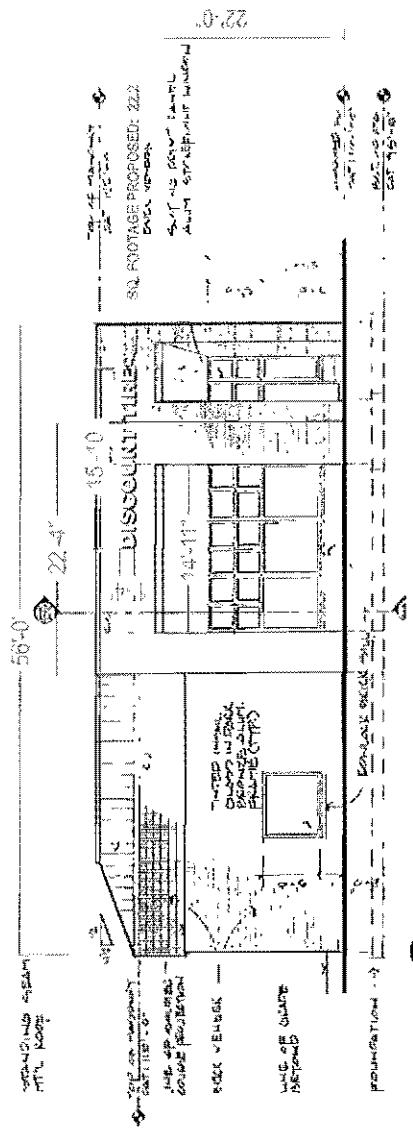

SOUTH ELEVATION
SCALE: 1 1/8 = 10'

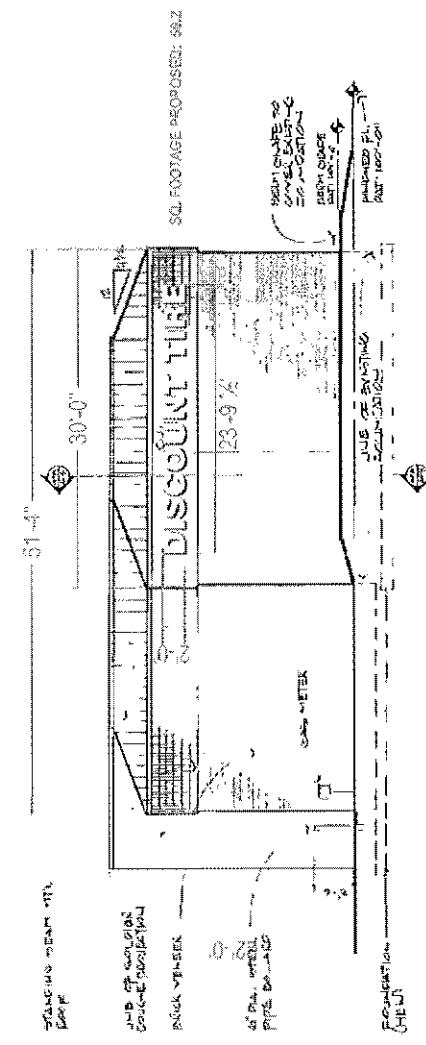

NORTH ELEVATION
SCALE: 1/16" = 1'-0"

WALTON




100-138056
SHEETS OF 5

5%

15'-10"

22.2 TOTAL SQ.FT

A 16" ILLUMINATED CHANNEL LETTERS - FLUSH MOUNT - "DISCOUNT TIRE"
Scale: 3/4" = 1'-0"

CUSTOM SIGN

GENERAL SPECIFICATIONS

- ACRYLIC FACE LIT CHANNEL LETTERS
- .040 ALUM. BACKS W: .040 ALUM. RETURNS (BACKS TO HAVE 3 HOLES FOR ELECTRICAL PENETRATION OPTIONS - BOTTOM, MIDDLE, TOP)
- 1" * JEWELITE* WHITE TRIM CAP
- 5' PRE-FINISHED C.L.C "DISCOUNT TIRE" WHITE RETURNS
- 3/16" WHITE ACRYLIC FACE
- INTERNAL ILLUMINATION WITH SLOAN "ChanneLED 5'
120 DEGREE 1/2" X 4" WHITE LED MODULES
(SEE LED MODULE LAYOUT PAGE FOR QUANTITY AND INSTALLATION)
- 12VDC SECONDARY WIRING
- REMOTE 120 VAC TO 12VDC LED POWER SUPPLIES
- 120 VOLT PRIMARY TO SIGN LOCATIONS BY OTHERS






SIGN ATTACHMENT

Revised by:

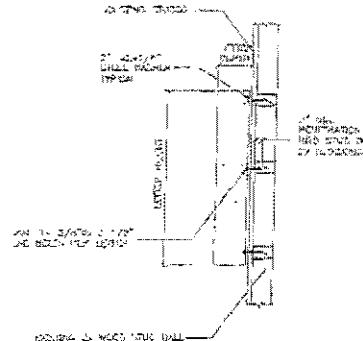

INTO WOOD STUD WALL ATTACHMENT

INSTALLATION NOTES
ALL SIGNS ARE INTENDED TO BE INSTALLED IN ACCORDANCE WITH THE REQUIREMENTS OF ARTICLE 620 OF THE NATIONAL ELECTRICAL CODE AND OR OTHER APPLICABLE LOCAL CODES. THIS INCLUDES PROPER GROUNDED AND BONDING OF THE SIGN.

WHEN INSTALLING LETTERS, USE CLEAR SILICONE AROUND SECONDARY AND WALL PENETRATIONS. RUN A BEAD OF SILICONE ACROSS THE TOPS OF ALL LETTERS IN ORDER TO PREVENT LEAKS.

NOTE:
REFERENCE UL-4-ELECTRIC SIGN STANDARDS PC. 35 FOR DETAILS CONCERNING UL REQUIREMENT FOR BONDING OF PAN CHANNEL LED ILLUMINATED LETTERS.



DISCOUNT TIRE
43890 GRAND RIVER AVENUE
NOVI MI 48376
MSB
02-24-14 TG

This is an original drawing created by Walton. It is submitted for your potential use; however, it shall at all times remain the property of Walton. It may be used in connection with the project being planned for you by Walton, but not otherwise. You are not authorized to show these drawings to anyone outside your organization, nor is it to be reproduced, used, copied or shared in any fashion.

R1) 3/8" X 4" recessed light A-B & recessed light A-C
R2) 3/16" X 4" recessed attachment dead for channel letters - R8
R3) 47/16" add dimensions to site plan / elevations - R8
R4) 6/12/14 PROPOSED SET OF DRAWINGS - R3
R5) 6/13/14 ADD ADDITIONAL INFO - R3


This sign is intended to be installed in accordance with the requirements of Article 620 of the National Electrical Code and/or other applicable local codes. This includes proper grounding and bonding of the sign.

Sales:	Date:
P.M.:	Date:
Design:	Date:
Client:	Date:

CID138056

SHEET 4 OF 5

B 24th ILLUMINATED CHANNEL LETTERS - FLUSH MOUNT - "DISCOUNT TIRE"
Scale: $\frac{1}{8}$ " = 1'-0"

CUSTOM SIGN


GENERAL SPECIFICATIONS

- ACRYLIC FACE LIT CHANNEL LETTERS
- .040 ALUM. BACKS W/.040 ALUM. RETURNS (BACKS TO HAVE 3 HOLES FOR ELECTRICAL PENETRATION OPTIONS - BOTTOM, MIDDLE, TOP)
- 1" "JEWELITE" WHITE TRIM CAP
- 5" PRE-FINISHED CLC "DISCOUNT TIRE" WHITE RETURNS
- 3/16" WHITE ACRYLIC FACE
- INTERNAL ILLUMINATION WITH SLOAN "ChanneLED 5"
120 DEGREE $\frac{1}{2}$ " X 4" WHITE LED MODULES
(SEE LED MODULE LAYOUT PAGE FOR QUANTITY AND INSTALLATION)
- 12VDC SECONDARY WIRING
- REMOTE 120 VAC TO 12VDC LED POWER SUPPLIES
- 120 VOLT PRIMARY TO SIGN LOCATIONS BY OTHERS





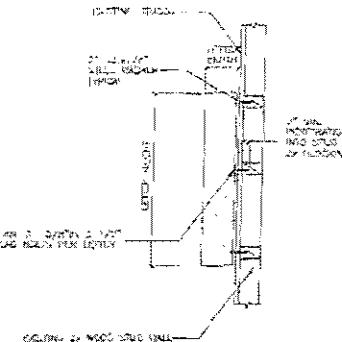INTO WOOD STUD WALL ATTACHMENT

INSTALLATION NOTES:
SIGNS ARE INTENDED TO BE INSTALLED IN ACCORDANCE WITH THE REQUIREMENTS OF ARTICLE 600 OF THE NATIONAL ELECTRIC CODE AND/OR OTHER APPLICABLE LOCAL CODES. THIS INCLUDES PROPER GROUNING AND BONDING OF THE SIGN.

WHEN INSTALLING LETTERS, USE CLEAR SILICONE AROUND SECONDARY AND WALL PENETRATIONS. RUN A BEAD OF SILICONE ACROSS THE TOPS OF ALL LETTERS IN ORDER TO PREVENT LEAKS.

NOTE:
REFERENCE UL-46-ELECTRIC SIGN STANDARDS PG. 35 FOR DETAILS CONCERNING UL REQUIREMENT FOR BONDING OF PAN CHANNEL LED ILLUMINATED LETTERS



DISCOUNT TIRE
4230 GRAND RIVER AVENUE
NOVI, MI 48375

MSB

024-14

TG

This is an original drawing created by Walton. It is submitted for your personal use; however, I retain all rights to the property of Walton. It may be used in conjunction with the project being planned for you by Walton and not otherwise. You are not authorized to show these drawings to anyone outside your organization nor to flip or reproduce, copy, or publish in any fashion.

R1) 3/8" 14" tallolate signs A, B & torso sign A - CD
R2) 3/11" 14" torso attachment detail for channel letters - RB
R3) 4/7" 14" add dimensions to title plan / elevations - RB
R4) 6/12" 14" PROPOSAL SET OF DRAWINGS - RB
R5) 8/13" 14" ADDITIONAL INFORMATION - RB




Sales:	Date:
PM:	Date:
Design:	Date:
Client:	Date:

CID138056

SHEET 4 OF 5

520 BROWN

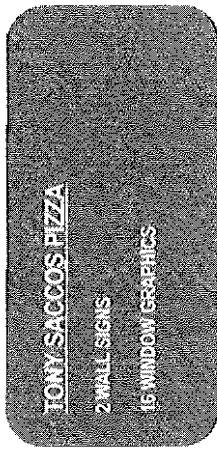

WALTON






Date: _____ Date: _____ Date: _____ Date: _____

CD 138056

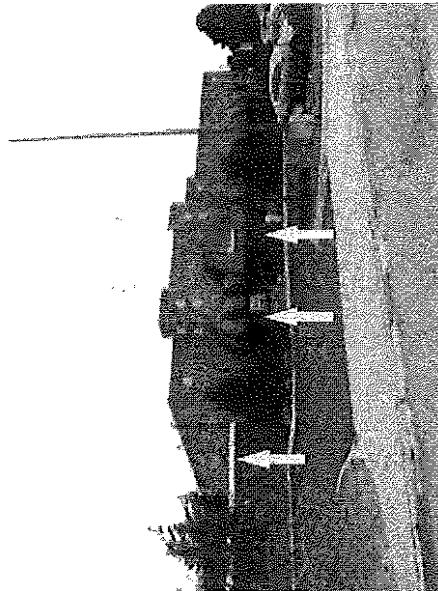

OUR MEMORIES

STEVE & ROCKY'S
2 WALL SIGNS
1 MONUMENT SIGN
3 DIRECTIONALS
WINDOW GRAPHICS
ENTRANCE COPY / AWNING

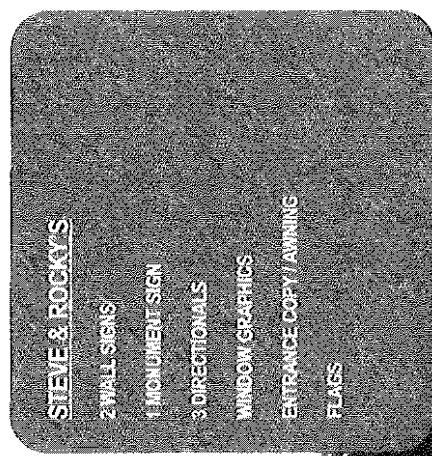

WALTON





Date: _____ Date: _____ Date: _____ Date: _____

CID138056

SHEET 4 OF 5

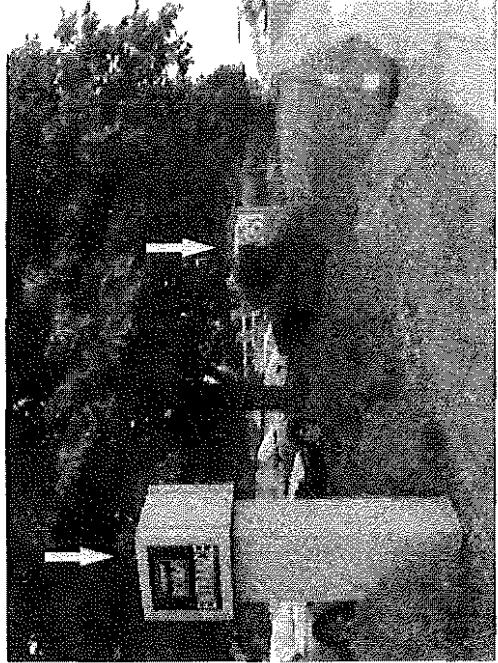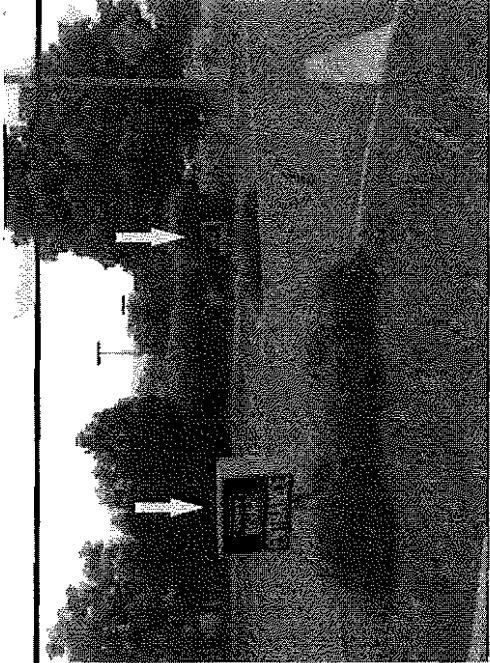



- 2 WALL SIGNS
 - 1 DOCUMENT SIGN
 - 3 DIRECTIONALS
 - WINDOW GRAPHICS
 - ENTRANCE COPY / AWNING



WALTON
HSS
TG
02-2474


This option is intended to be installed in accordance with the requirements of Article 600 of the National Electrical Code and/or other applicable local codes. This includes proper grounding and bonding in the system.

SHEET 4 OF 5

SHEET A OE